



R.RITZ ARCHITECT INC

322 ONTARIO STREET
STRATFORD . ONTARIO
N5A . 3H8 (519) 271 . 4603

SOUTH WEST OXFORD MAIN FLOOR PLAN (DAYCARE)

OCTOBER 24, 2025
SCALE: 3/16" = 1'-0"

SCALE: 3/16" = 1'-0" (24x36)

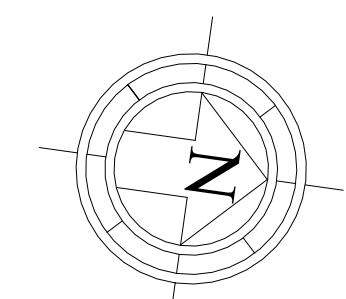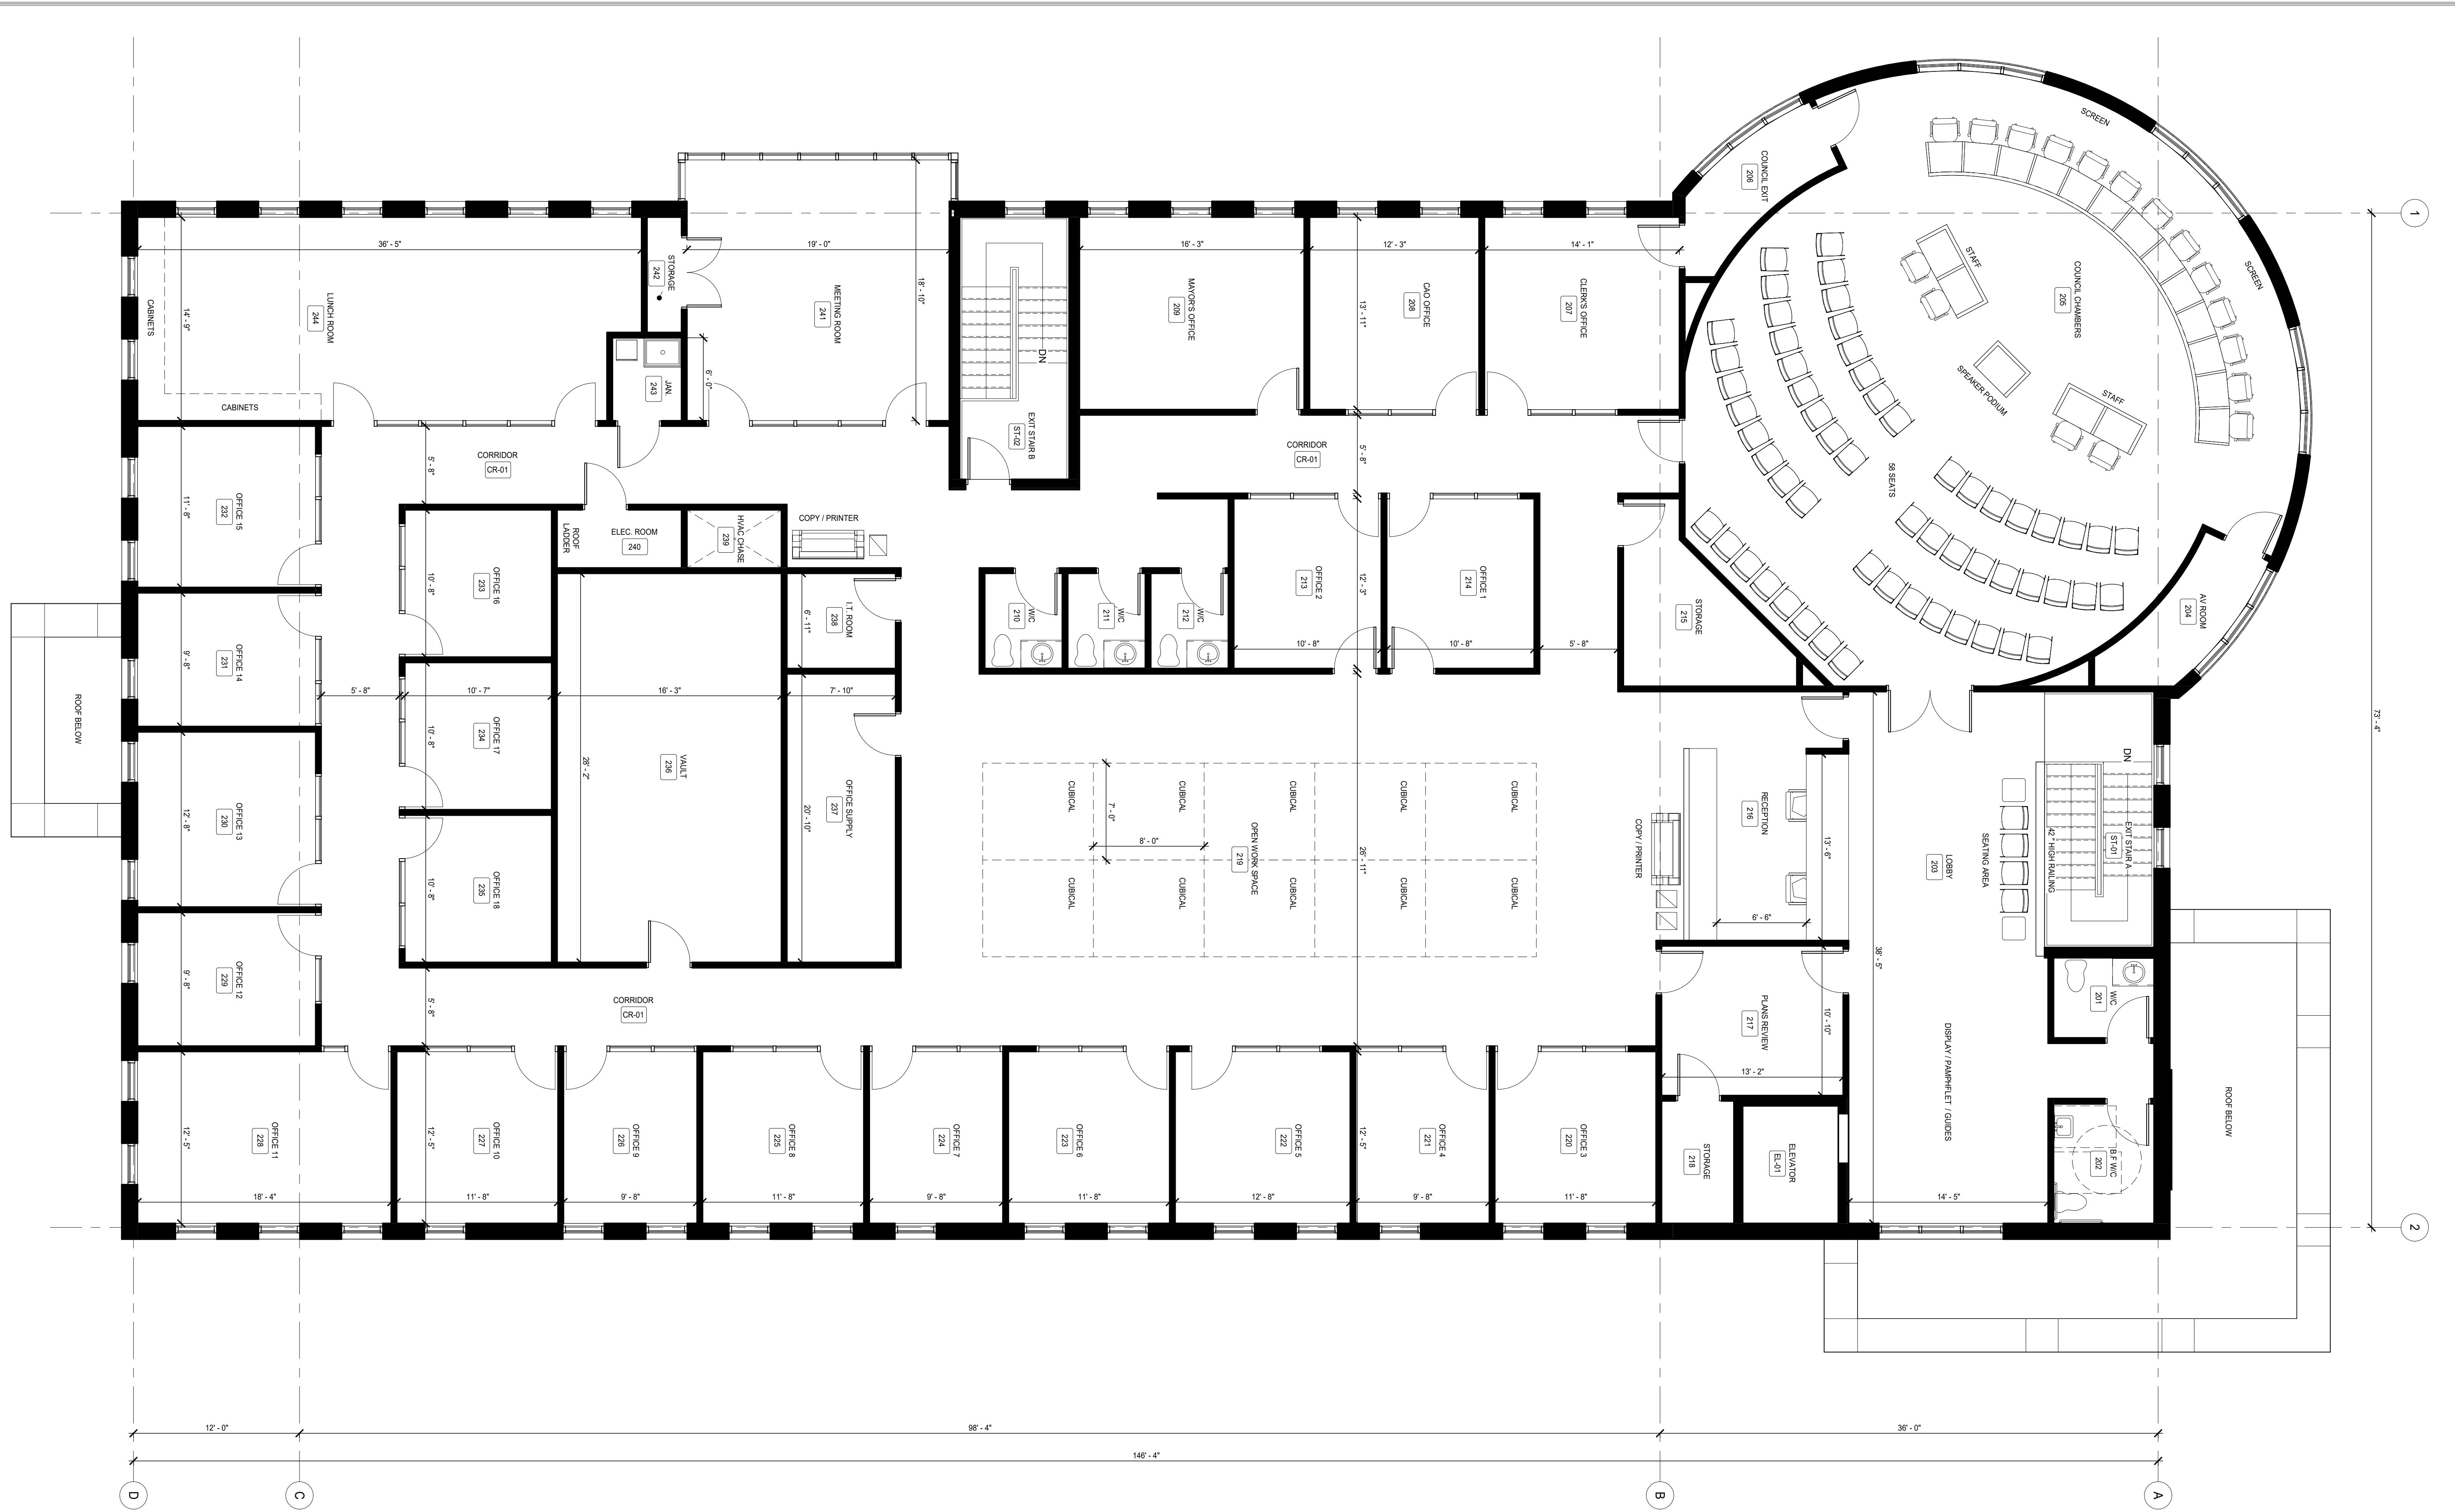

R.RITZ
ARCHITECT INC

322 ONTARIO STREET
STRATFORD . ONTARIO
N5A . 3H8 (519) 271 . 4603


SOUTH WEST OXFORD

SECOND FLOOR PLAN (MUNICIPAL OFFICE)

OCTOBER 24, 2025

SCALE: 3/16" = 1'-0" (24x36)



322 ONTARIO STREET
STRATFORD, ONTARIO
N5A 3H8 (519) 271-4603


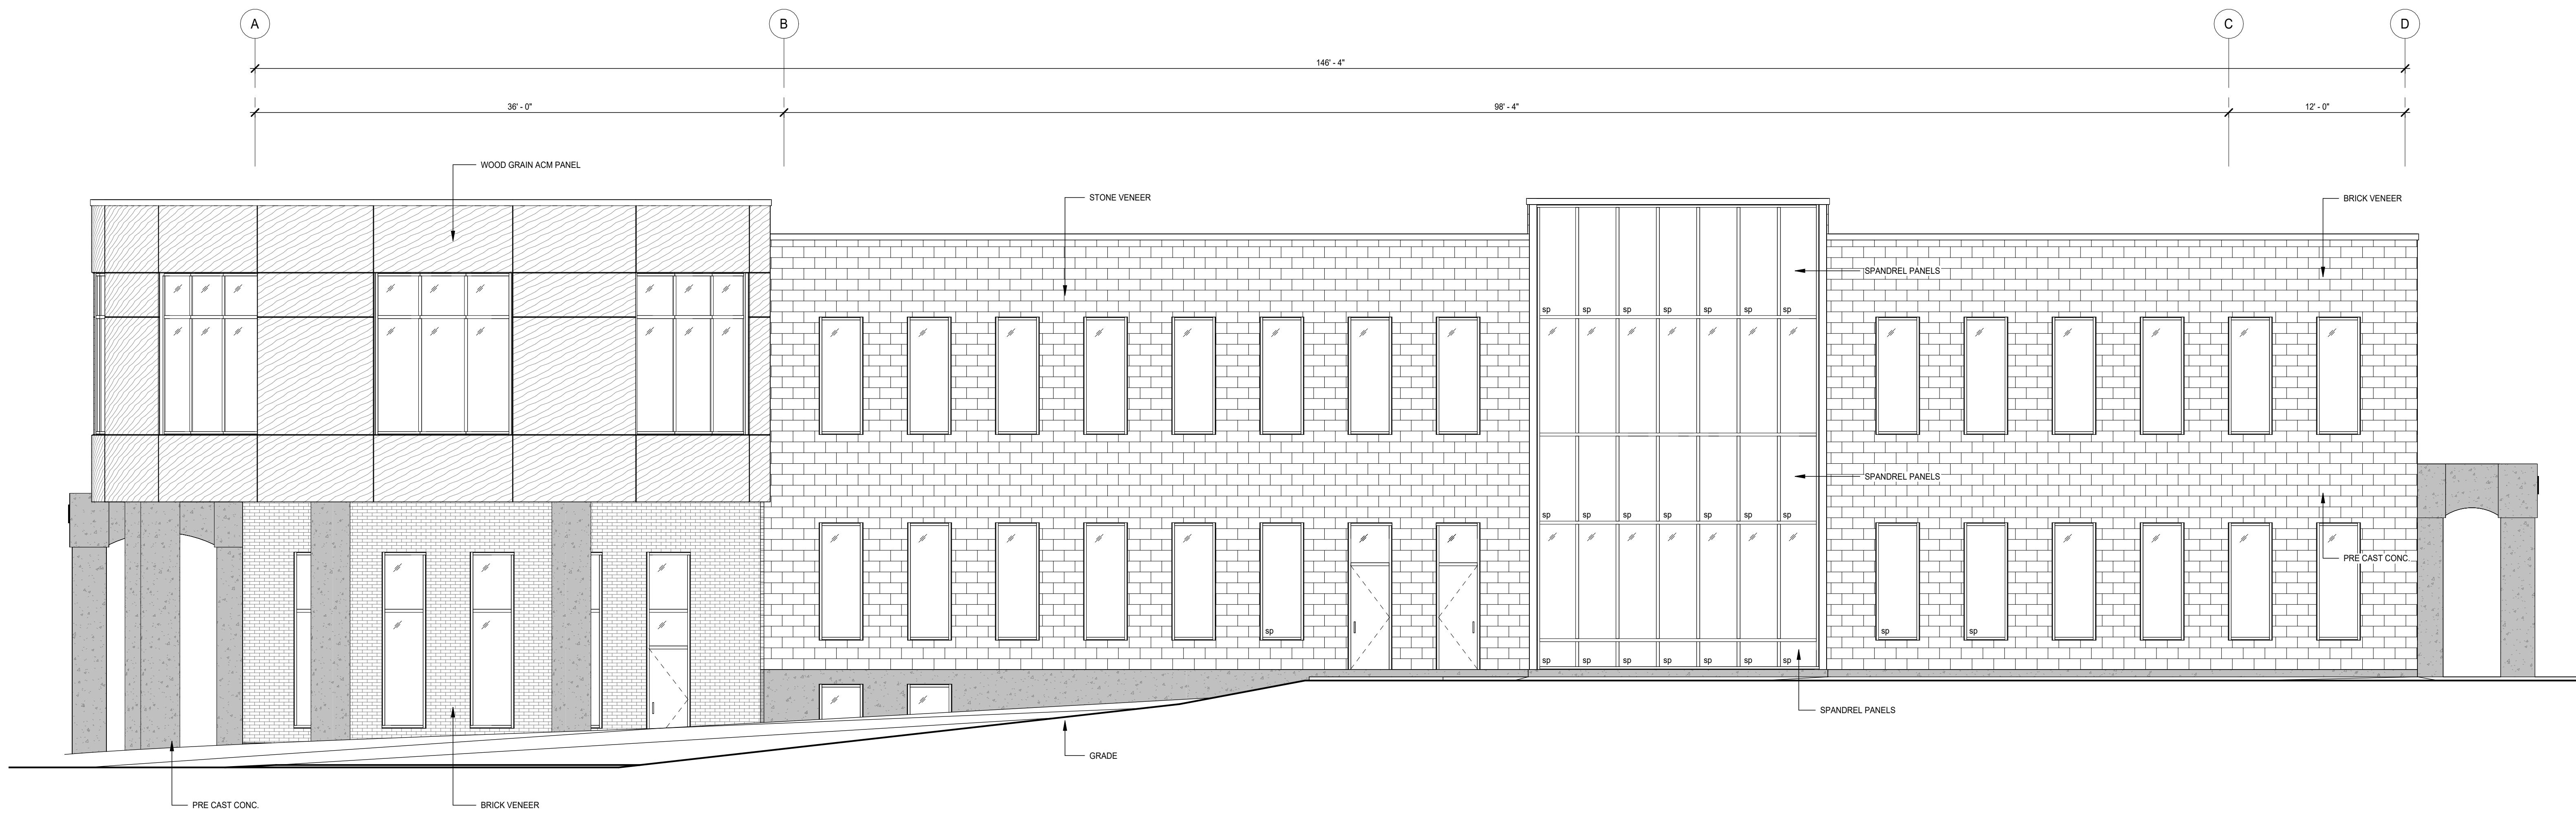


WEST ELEVATION

SCALE: 3/16" = 1'-0"



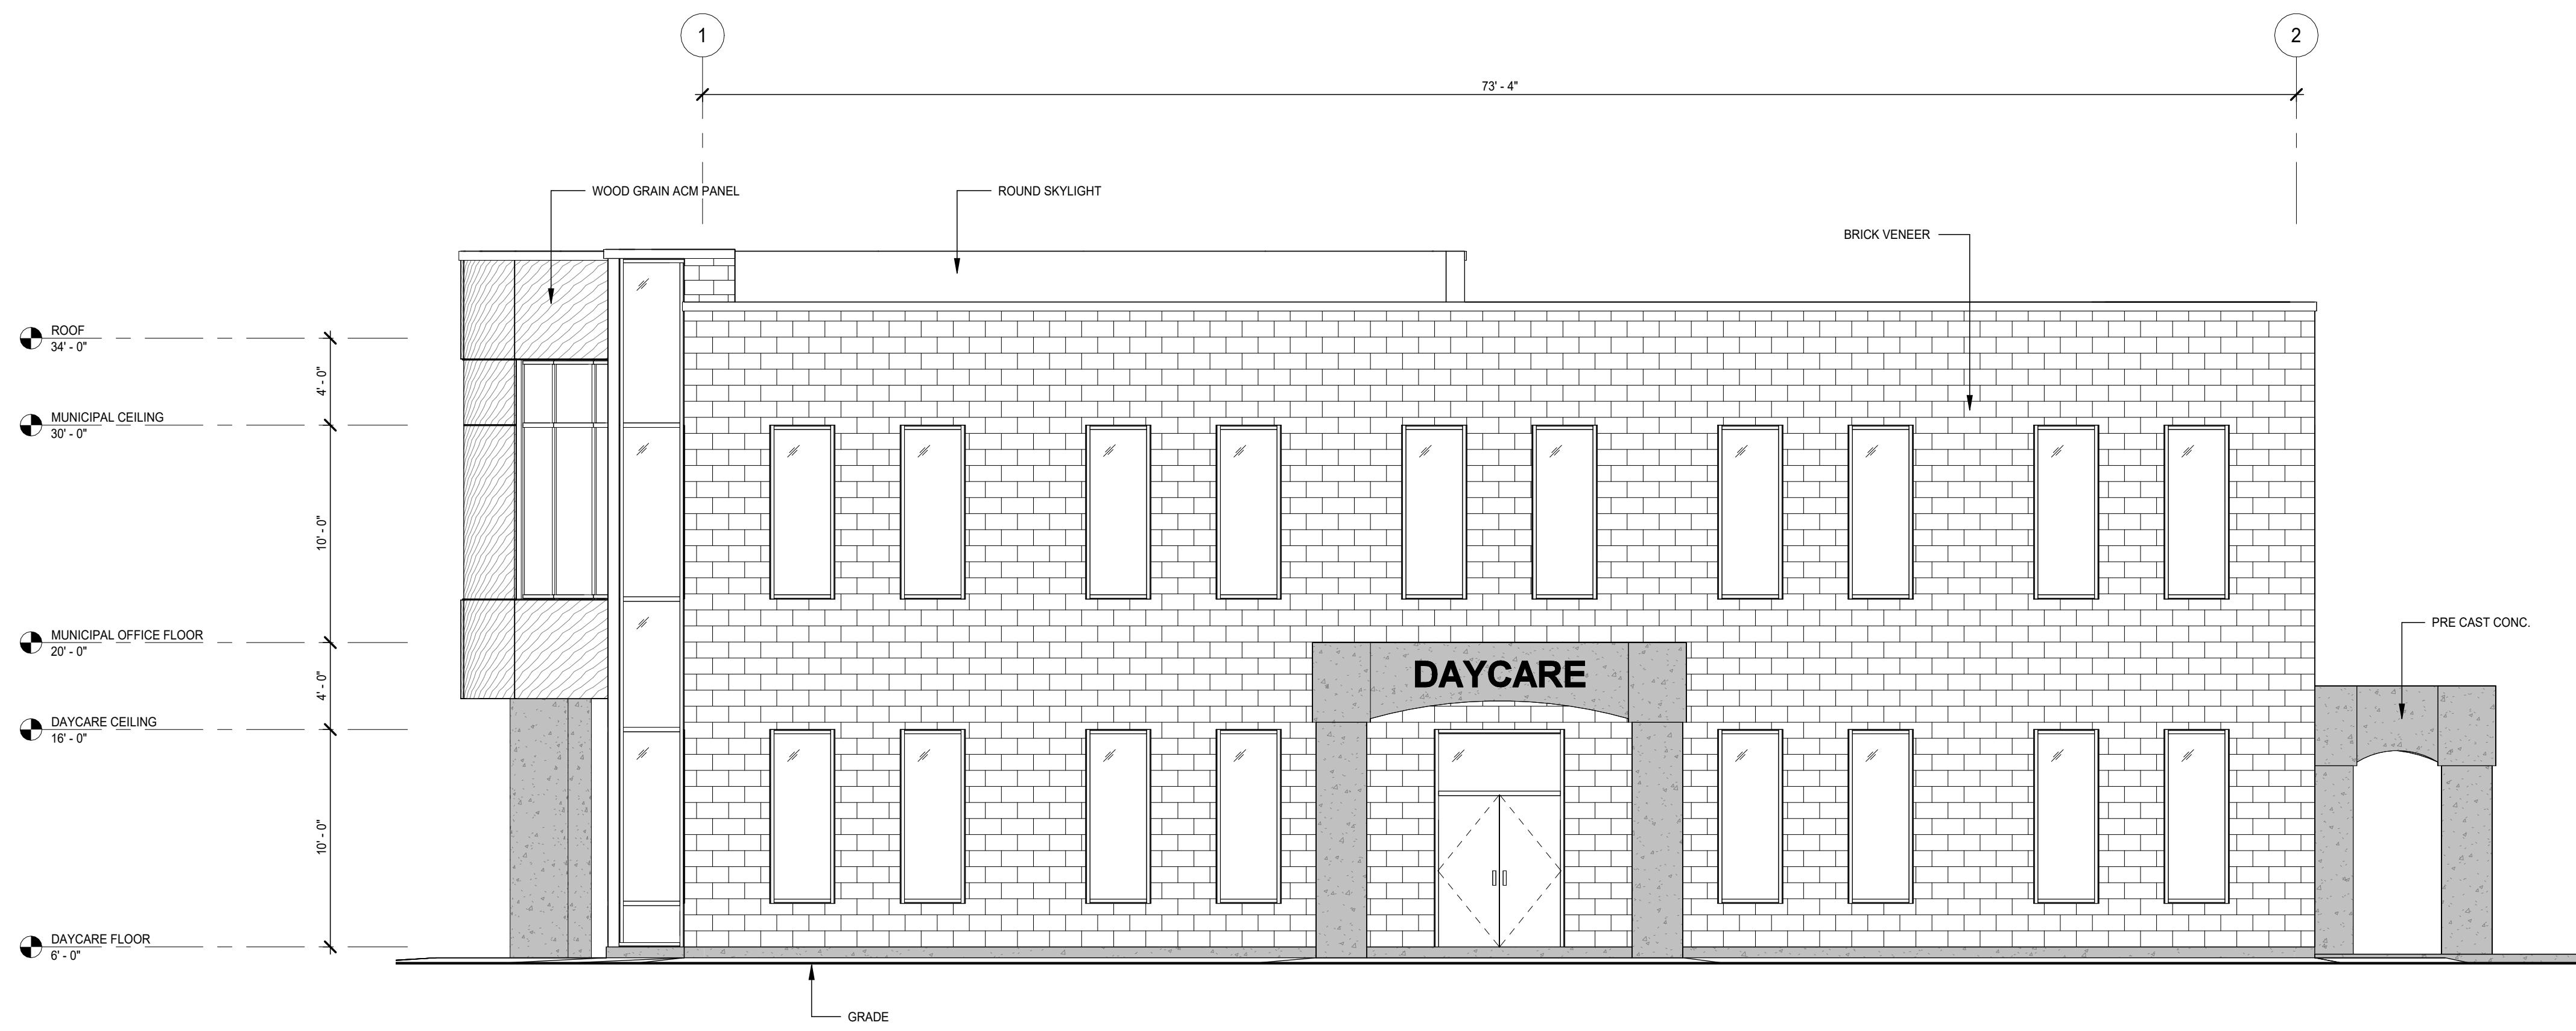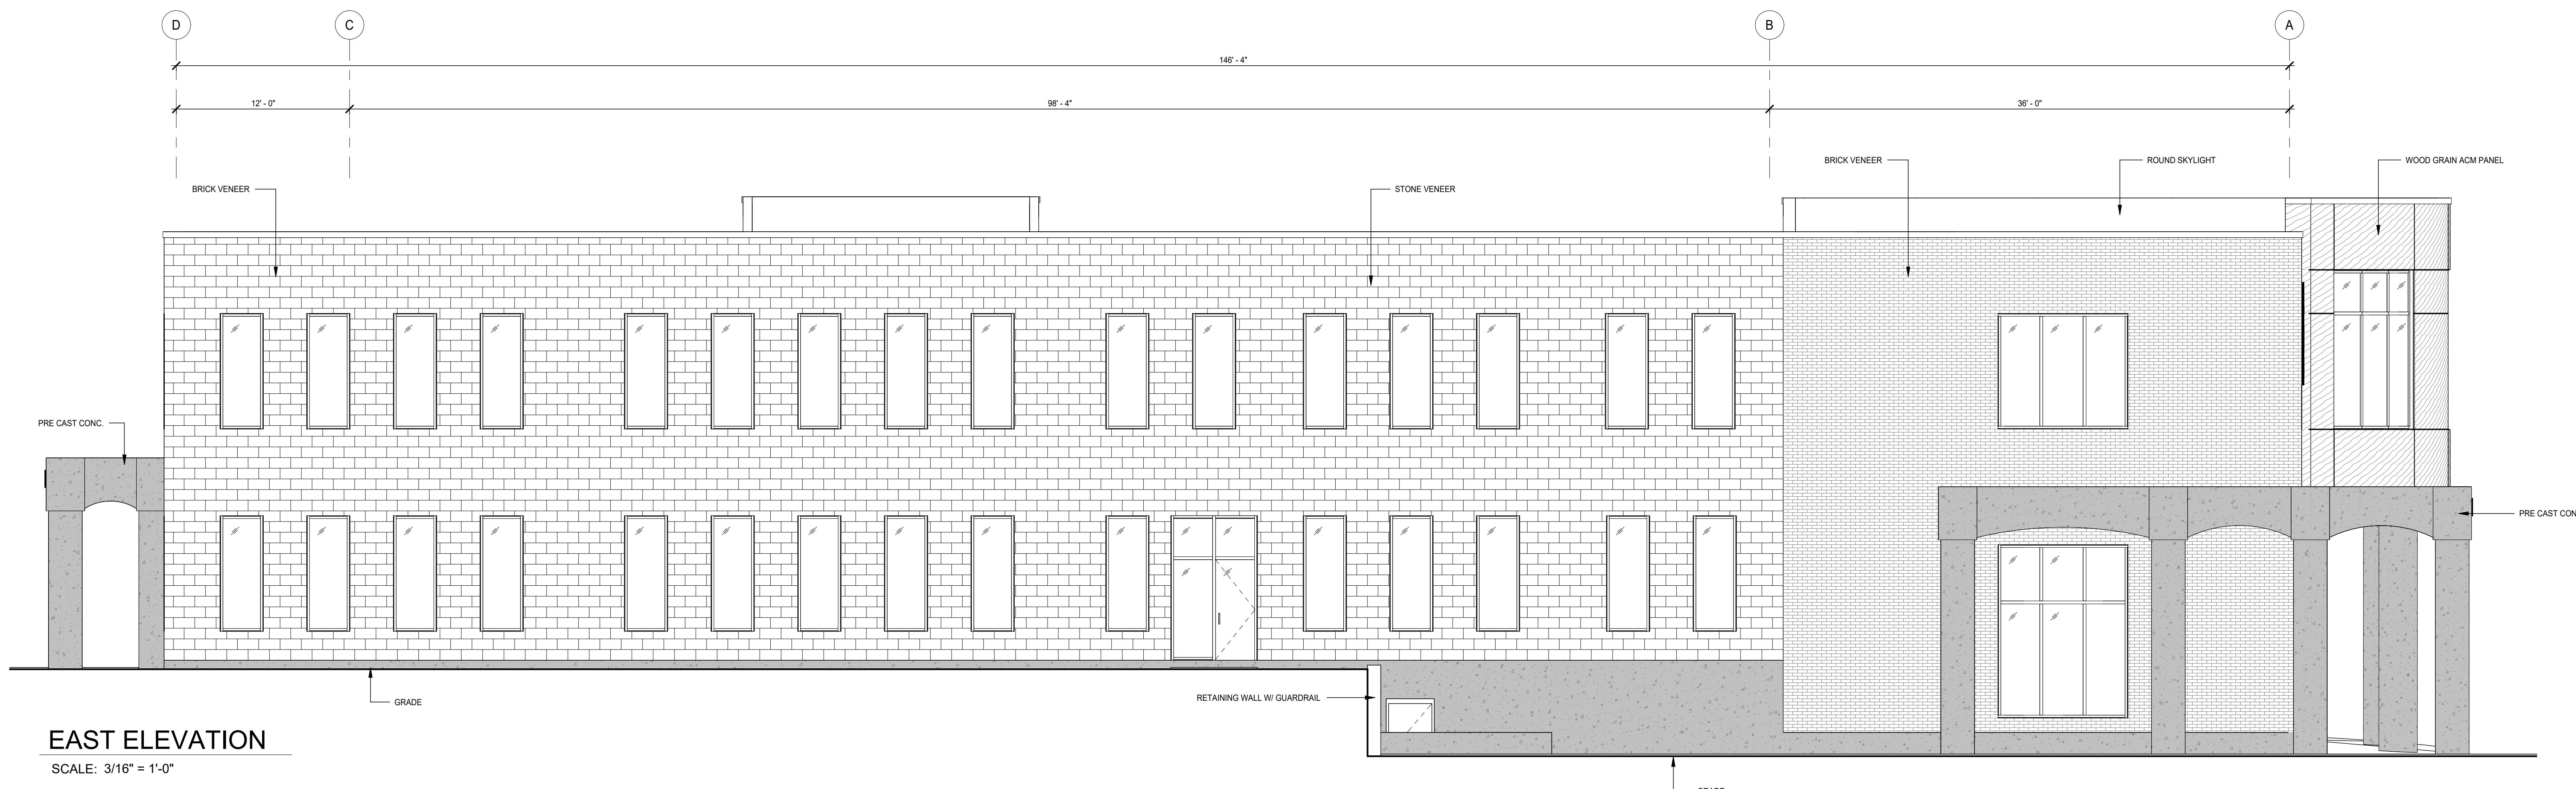

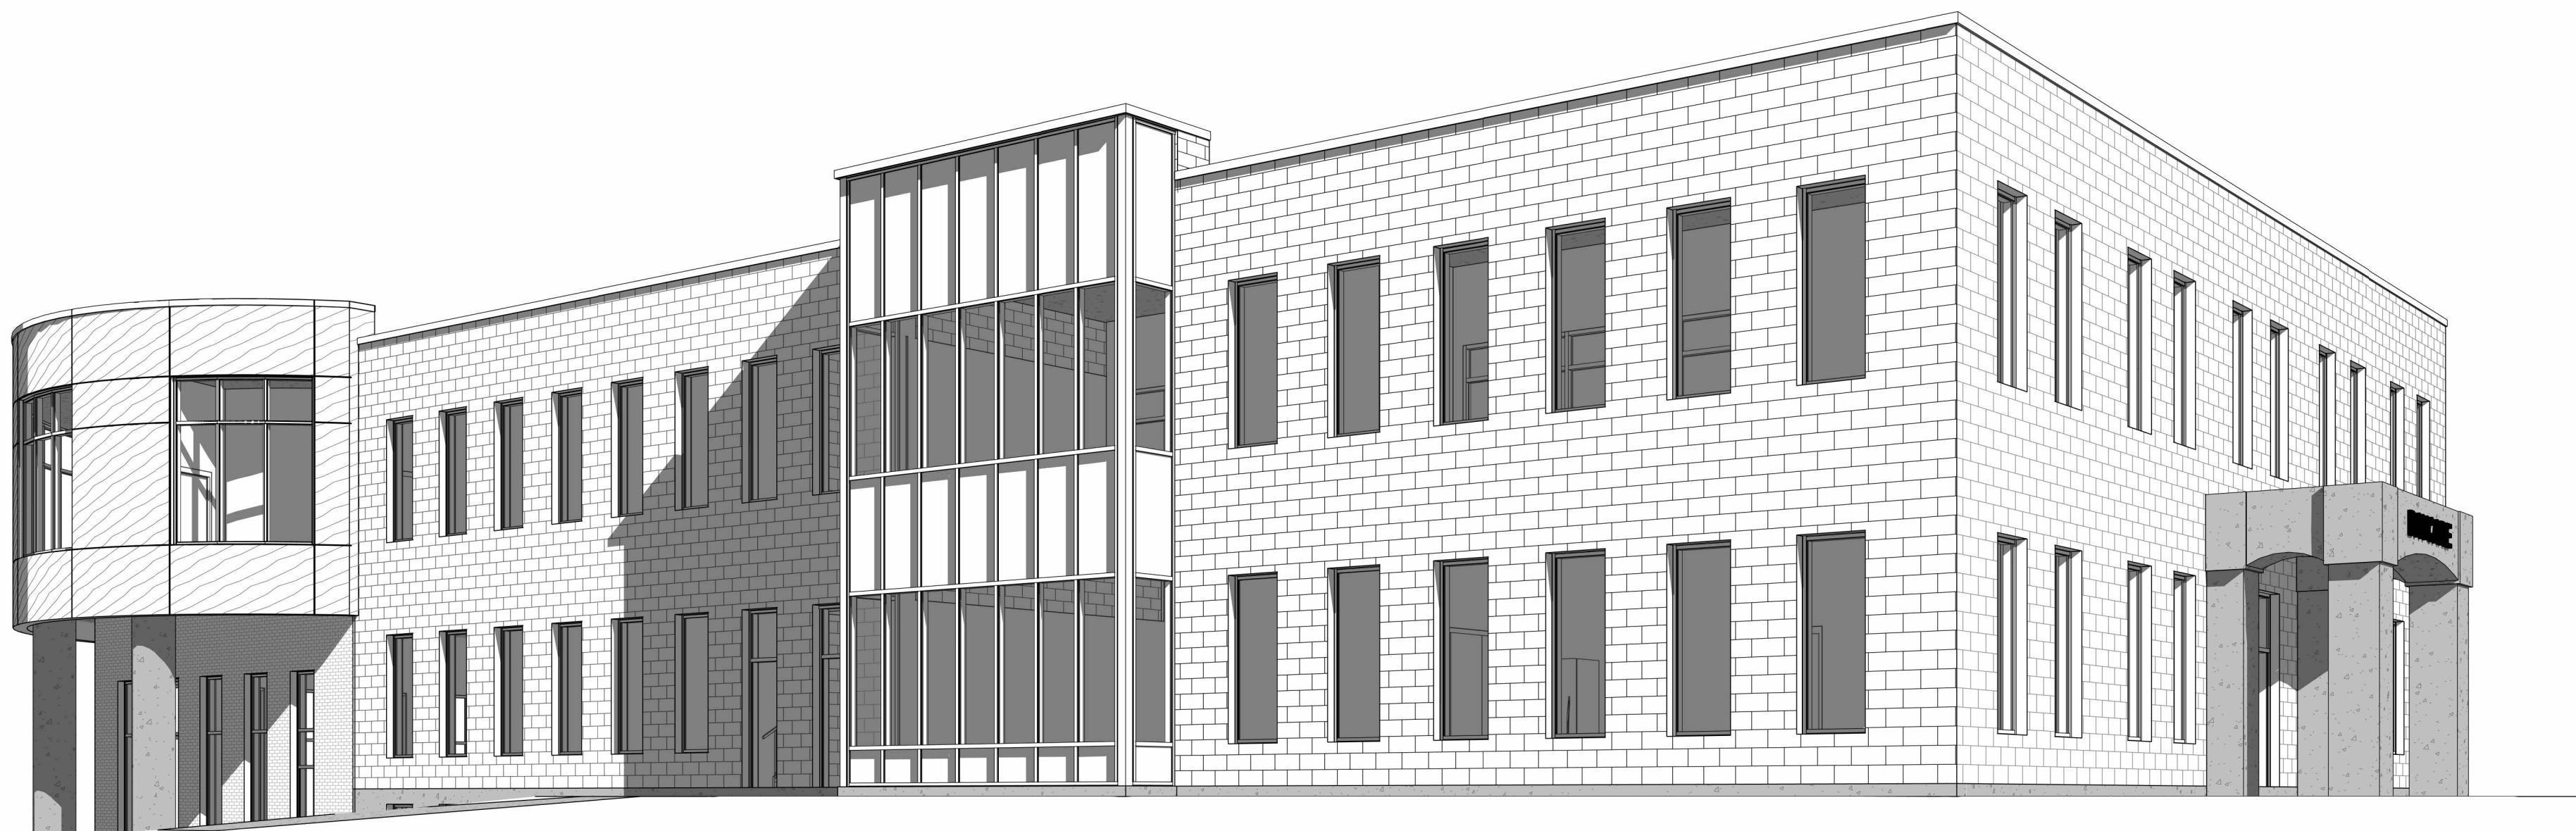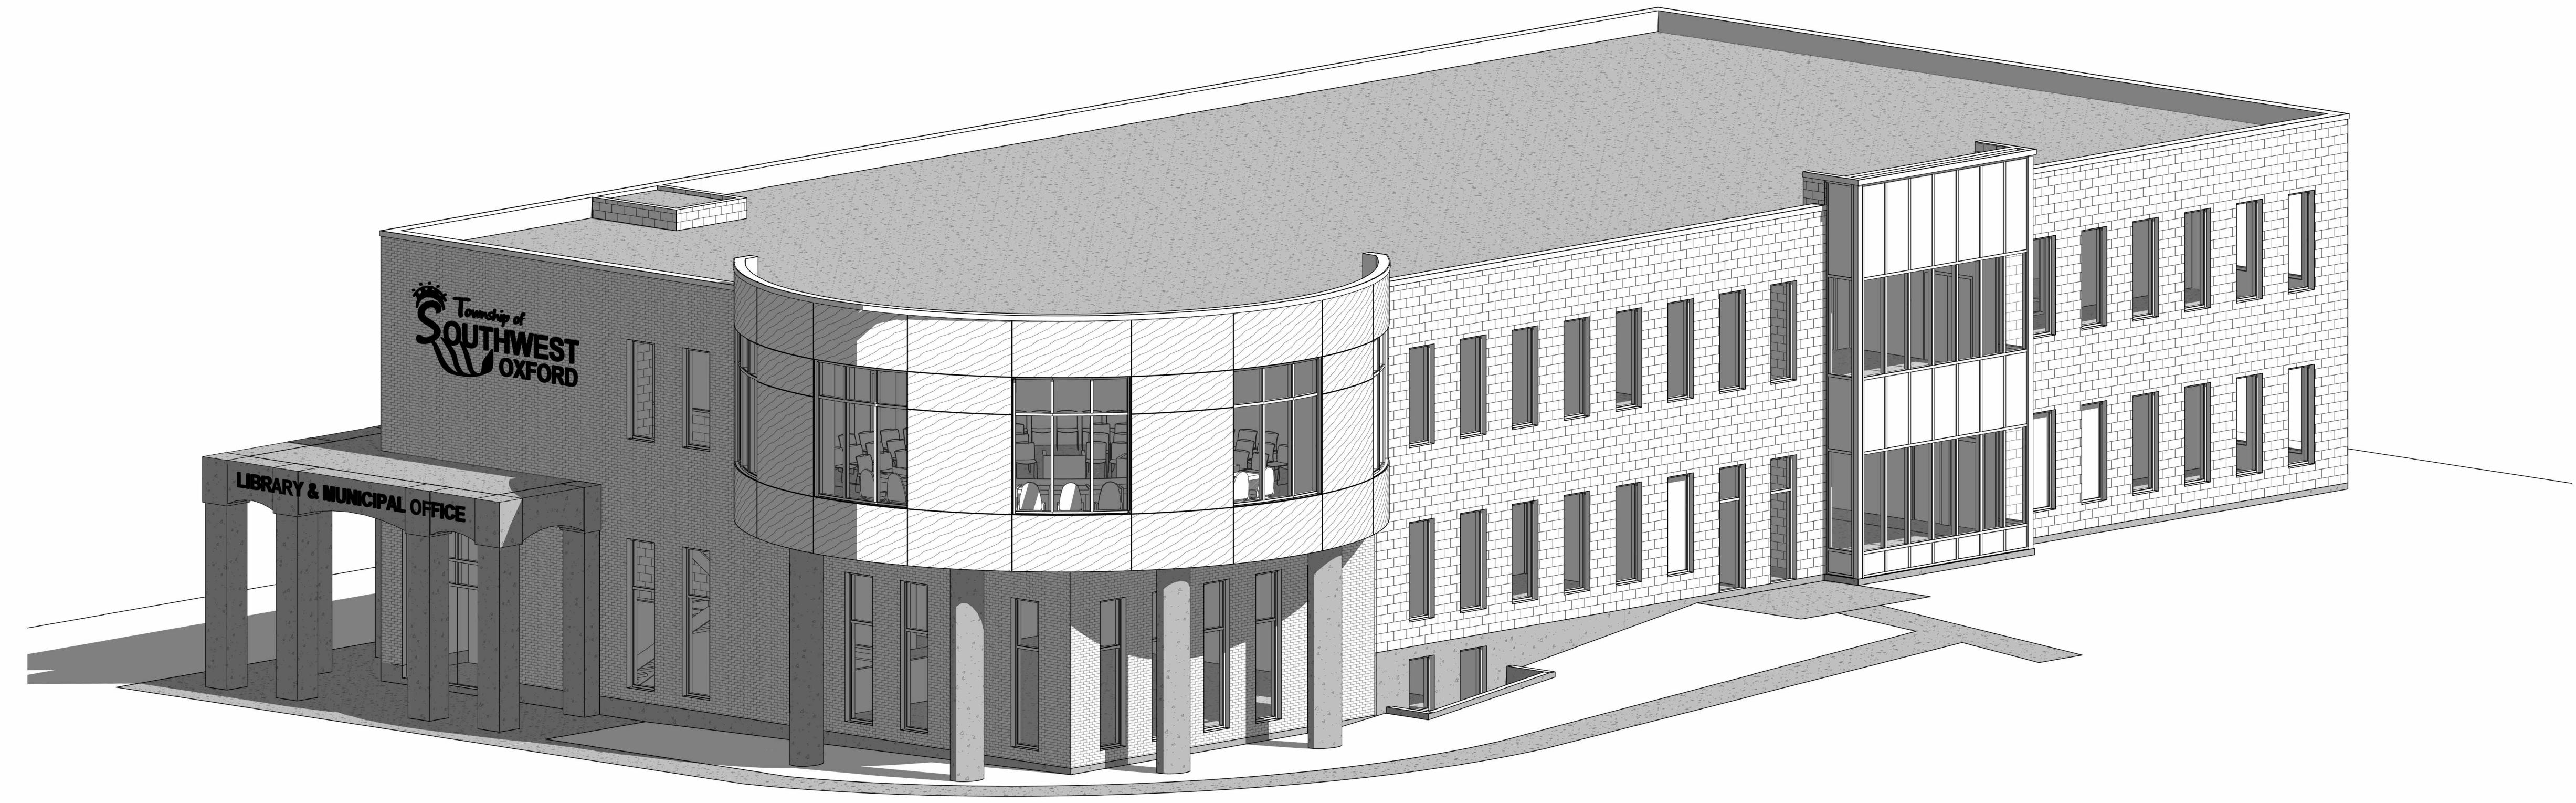

R.RITZ
ARCHITECT INC

322 ONTARIO STREET
STRATFORD, ONTARIO
N5A 3H8 (519) 271-4603

SOUTH WEST OXFORD
BUILDING PERSPECTIVES

OCTOBER 24, 2025
SCALE: (24x36)

