



**DRAIN 'A' PROFILE**  
 SCALE: HOR 1: 5,000  
 VERT. 1: 50

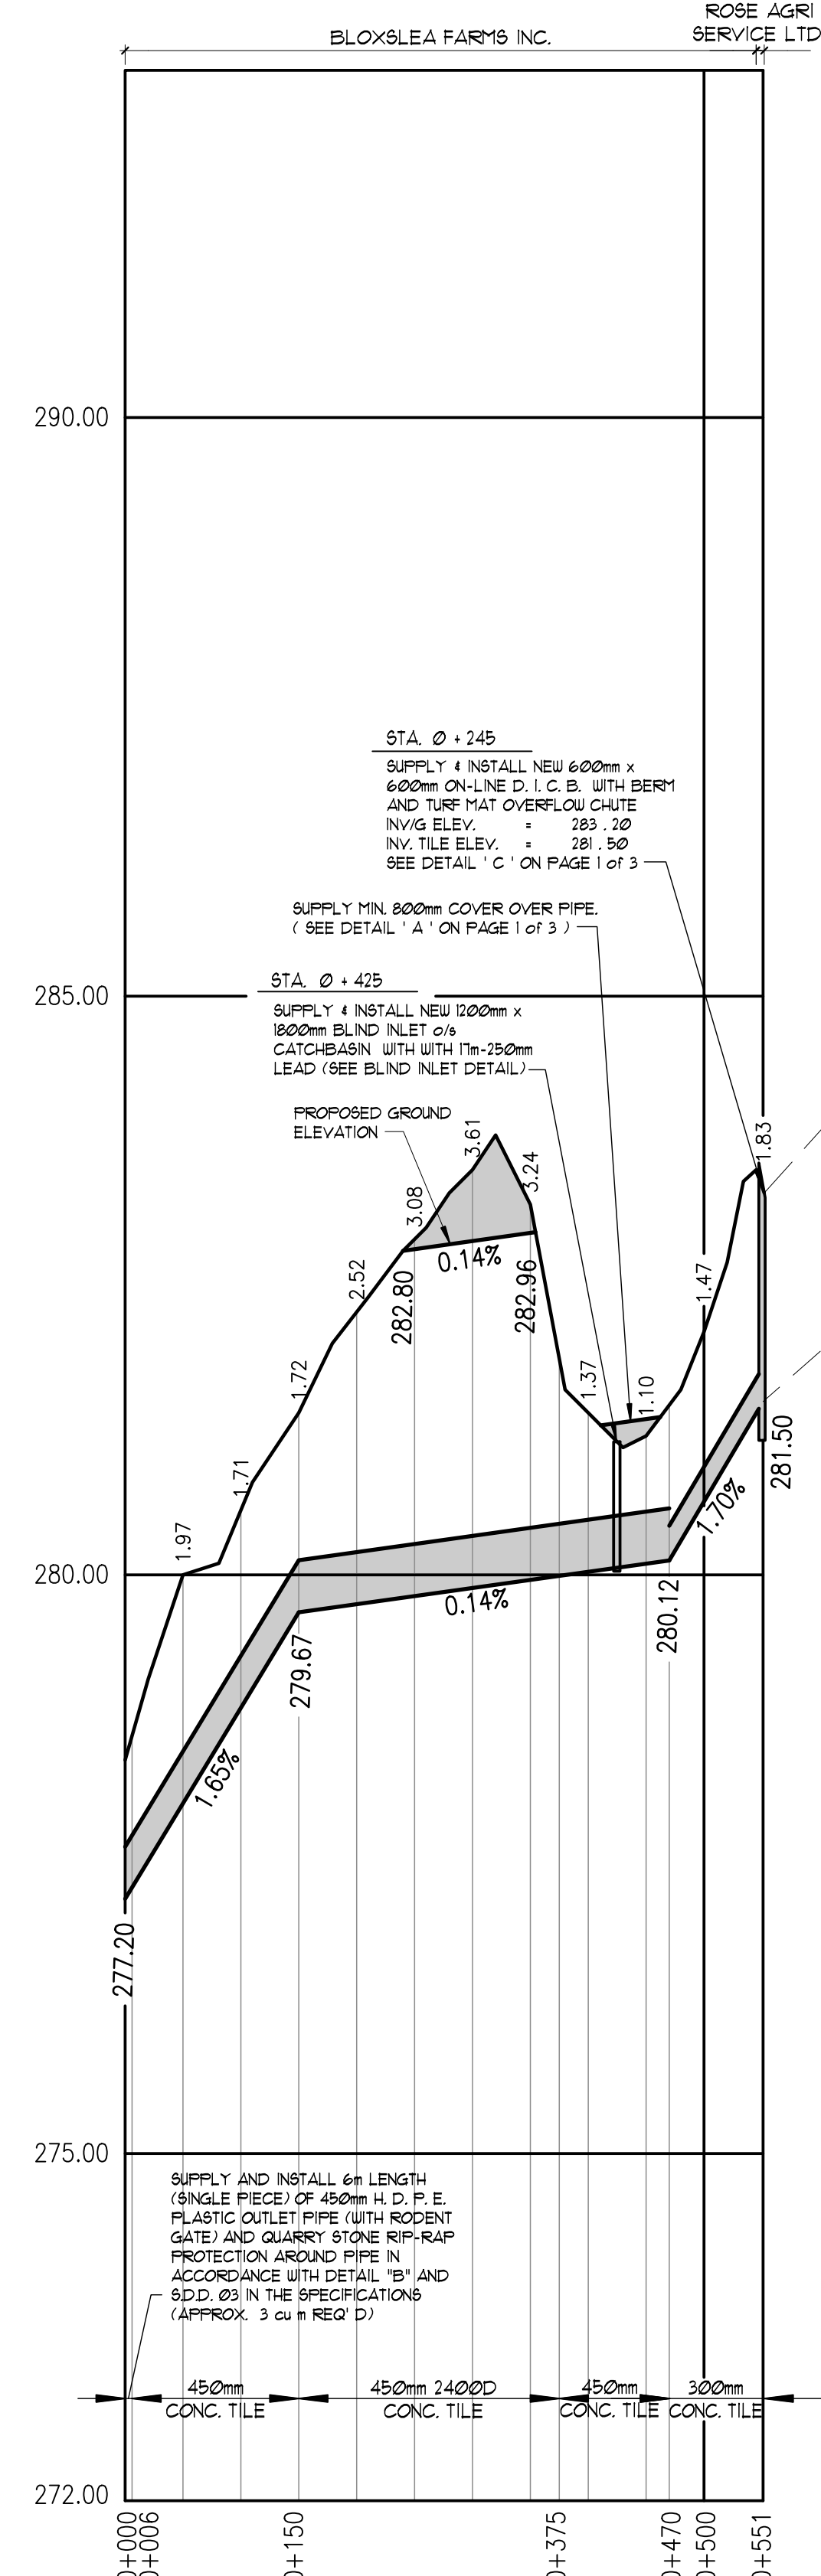

**DRAIN 'F' PROFILE**  
 SCALE: HOR 1: 5,000  
 VERT. 1: 50


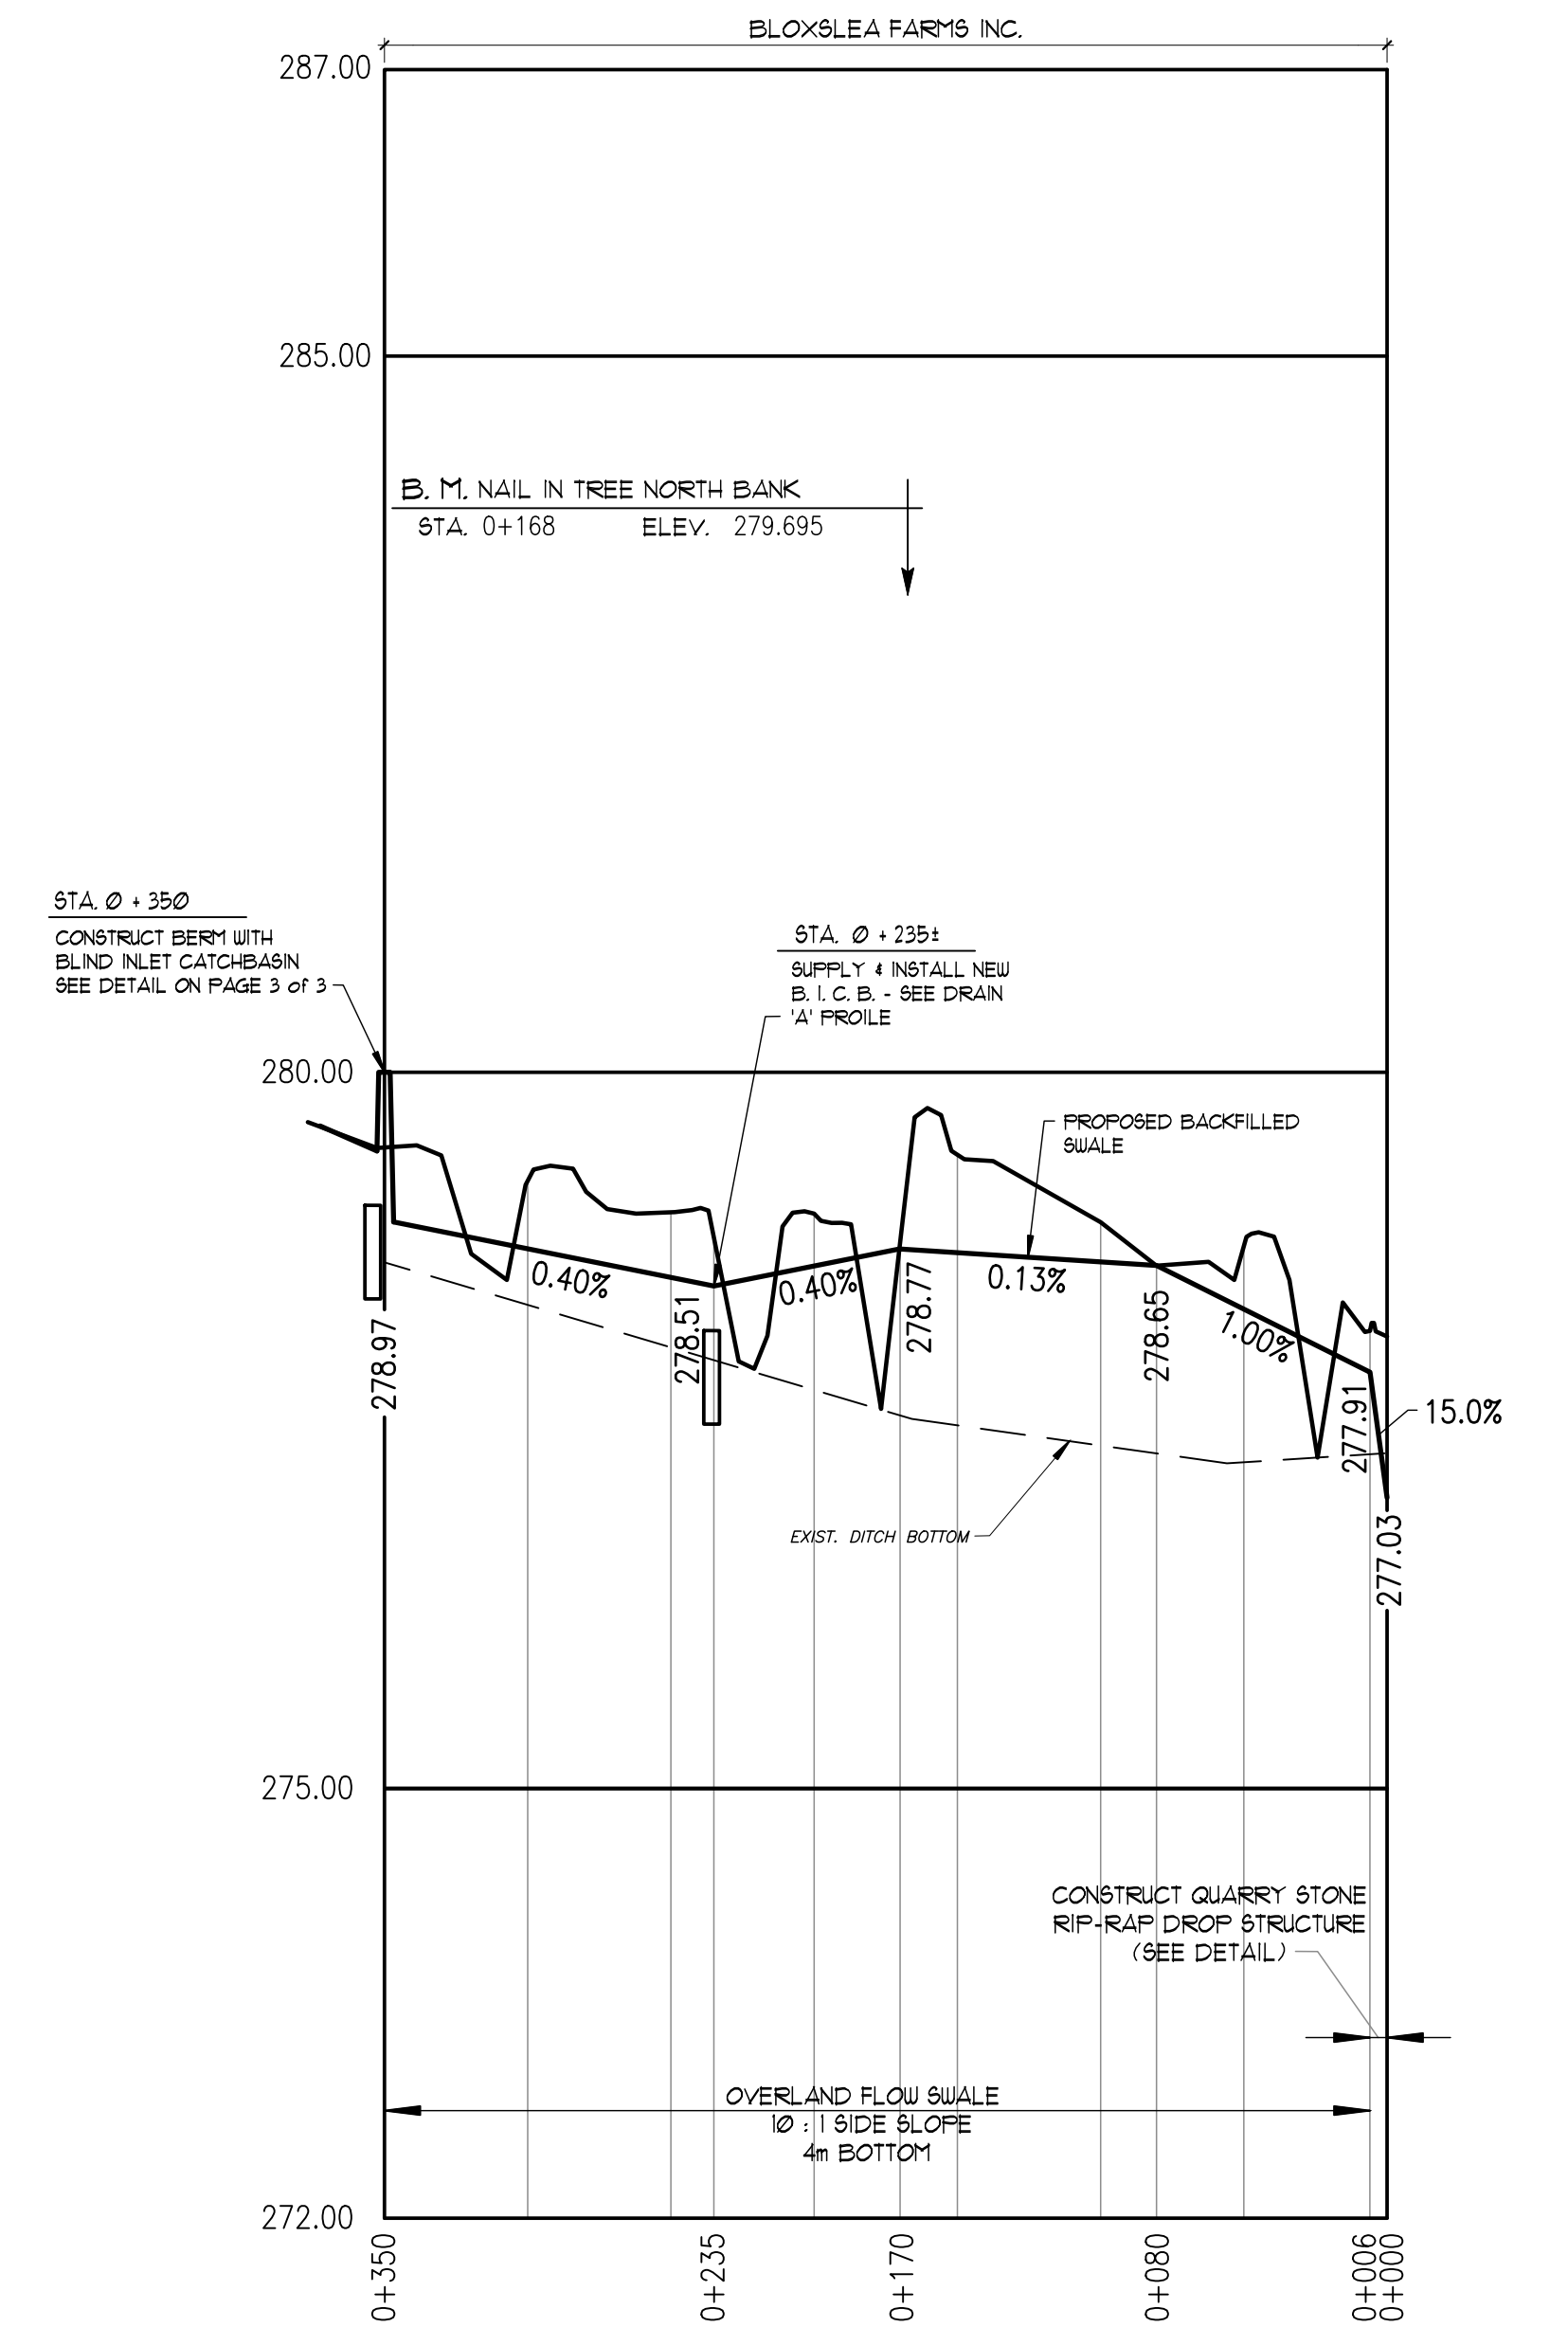


**DRAIN 'A' OVERLAND SWALE PROFILE**  
 SCALE: HOR 1: 2,500  
 VERT. 1: 50

**DEER CREEK DRAIN 2026**


Township of South-West Oxford

Drainage Superintendent:	No.	REVISIONS	DATE
DANIEL LEDUC			
519-485-1520			

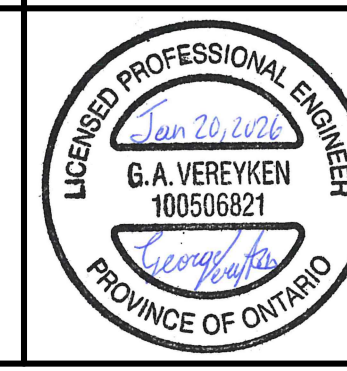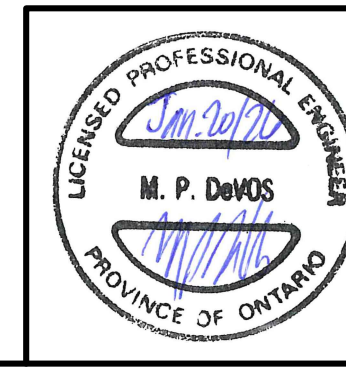


Drawn By: ML4TF	Field Book: GFS, D-211	JOB No.: 22409T	Drawing No.: 2 of 3
Date: JAN 20 2026			

**SPRIET ASSOCIATES**  
 LONDON CONSULTING ENGINEERS LIMITED  
 155 YORK STREET - LONDON (519) 672-4100 - NEA 1A8

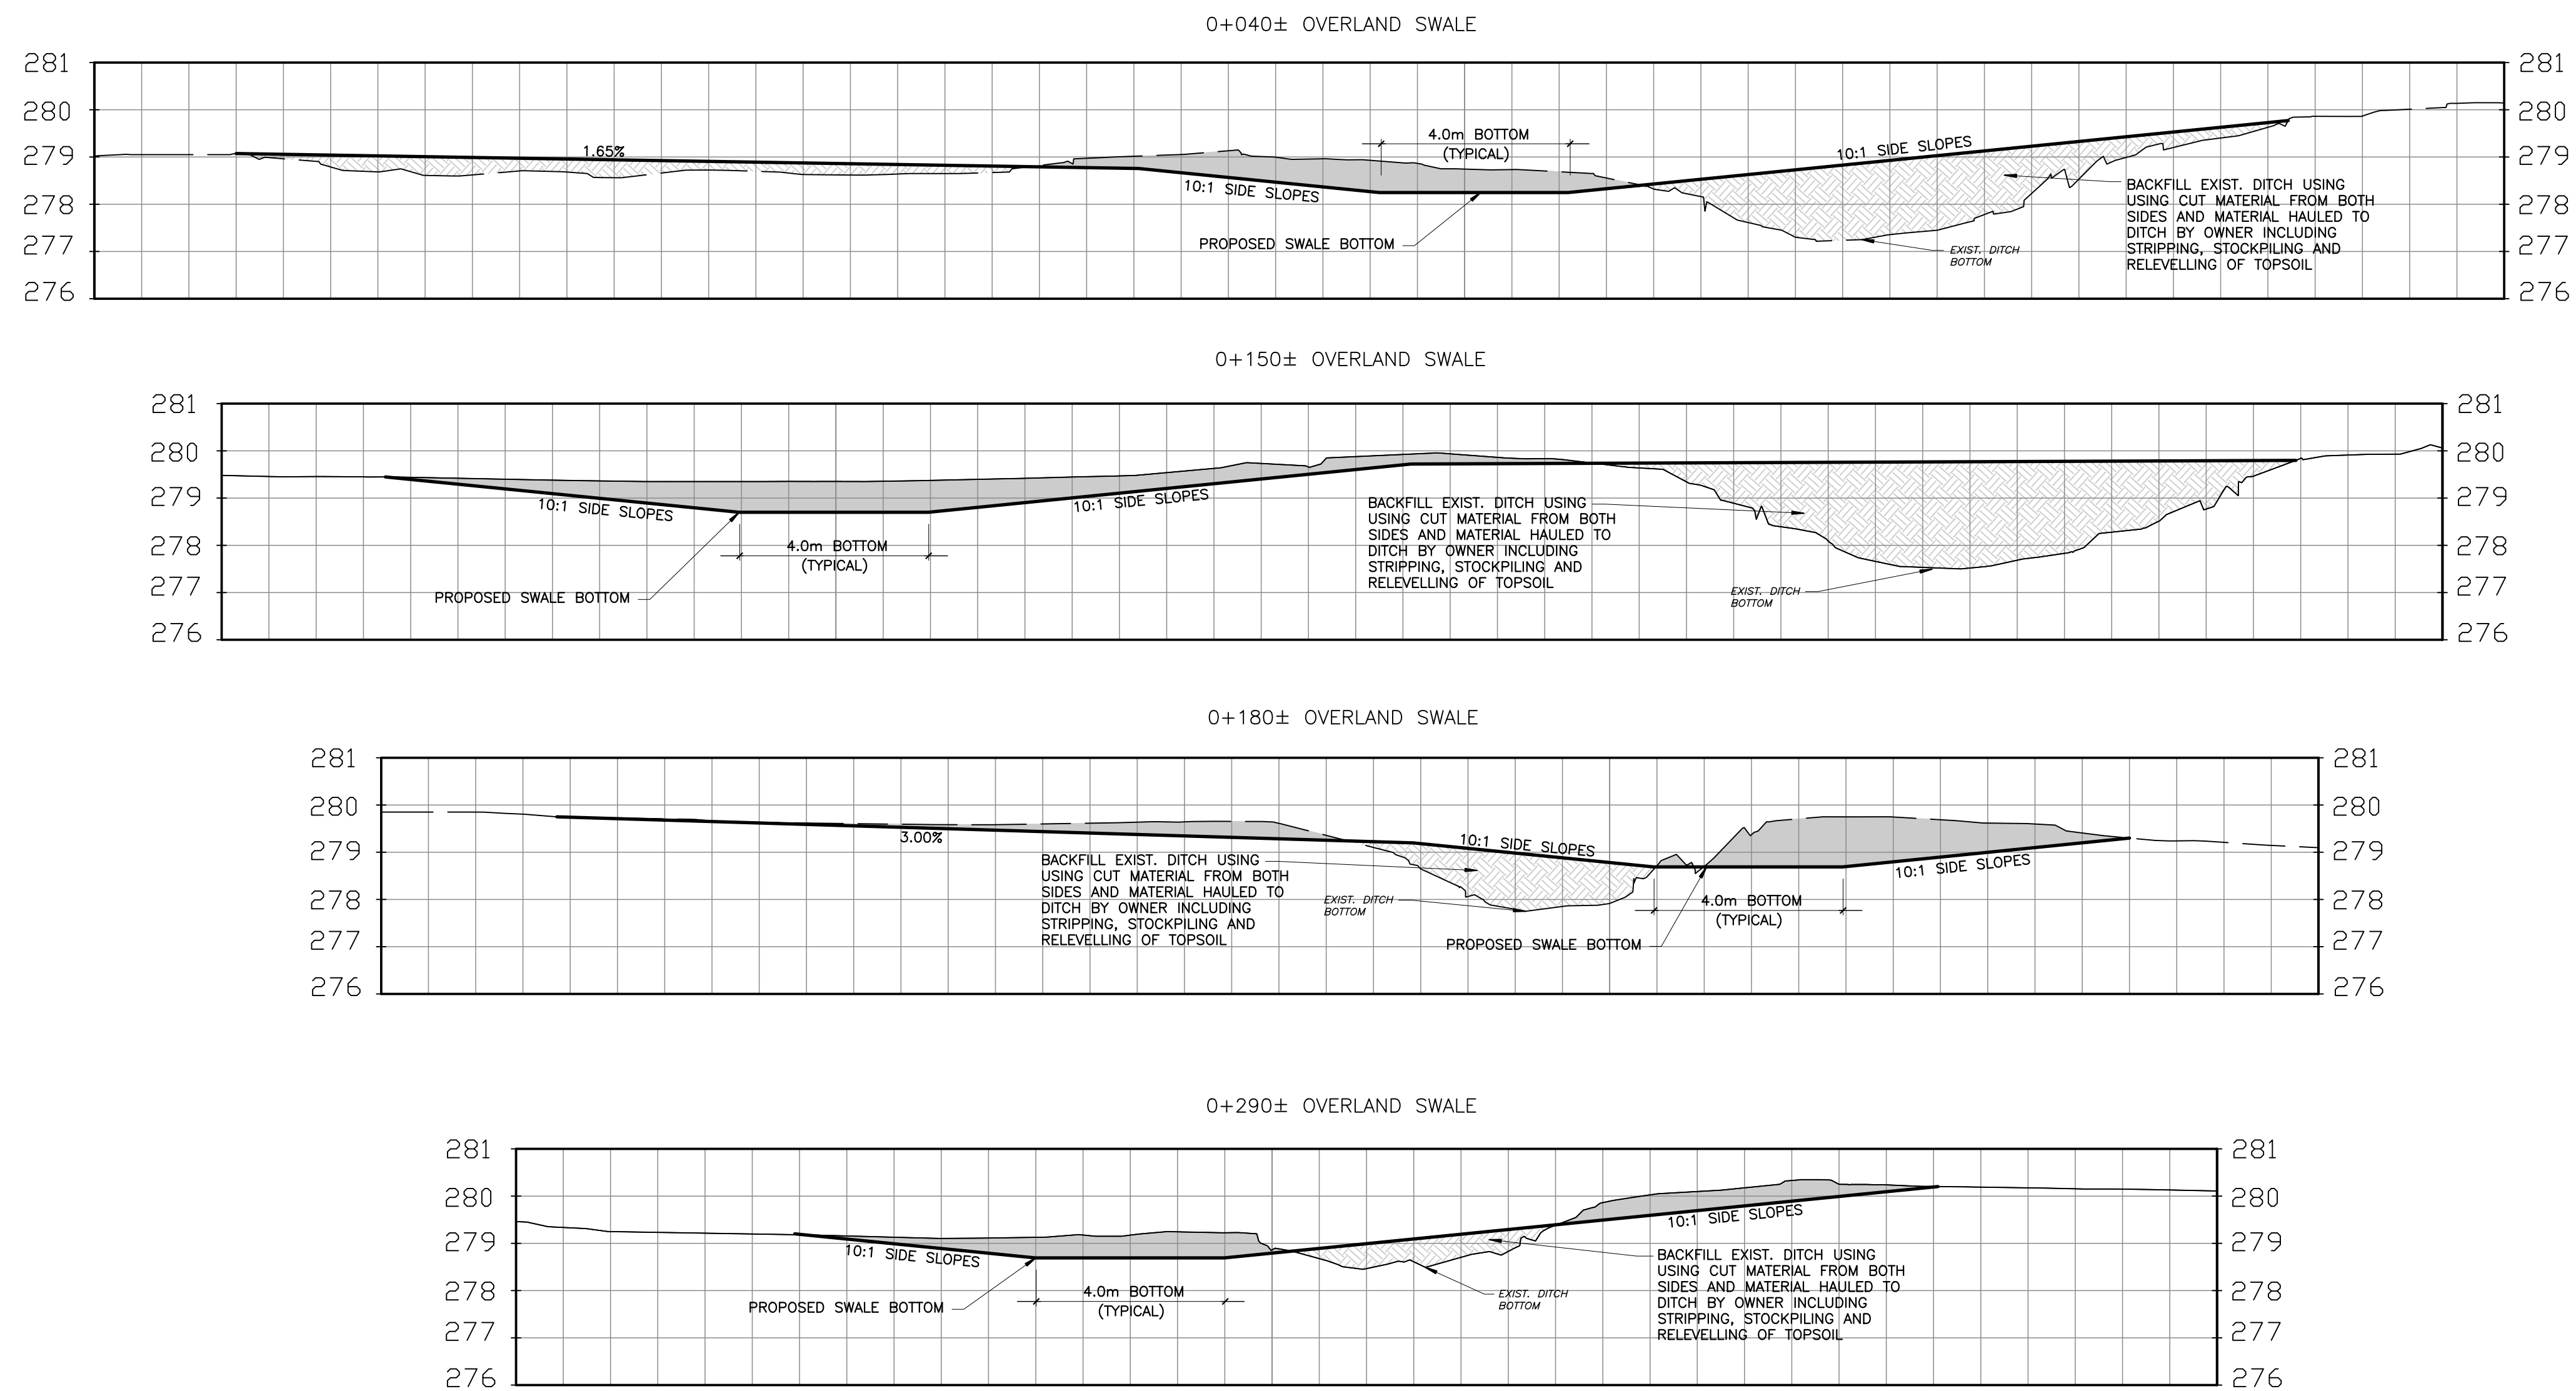


OVERLAND SWALE CROSS SECTIONS  
N. T. S.

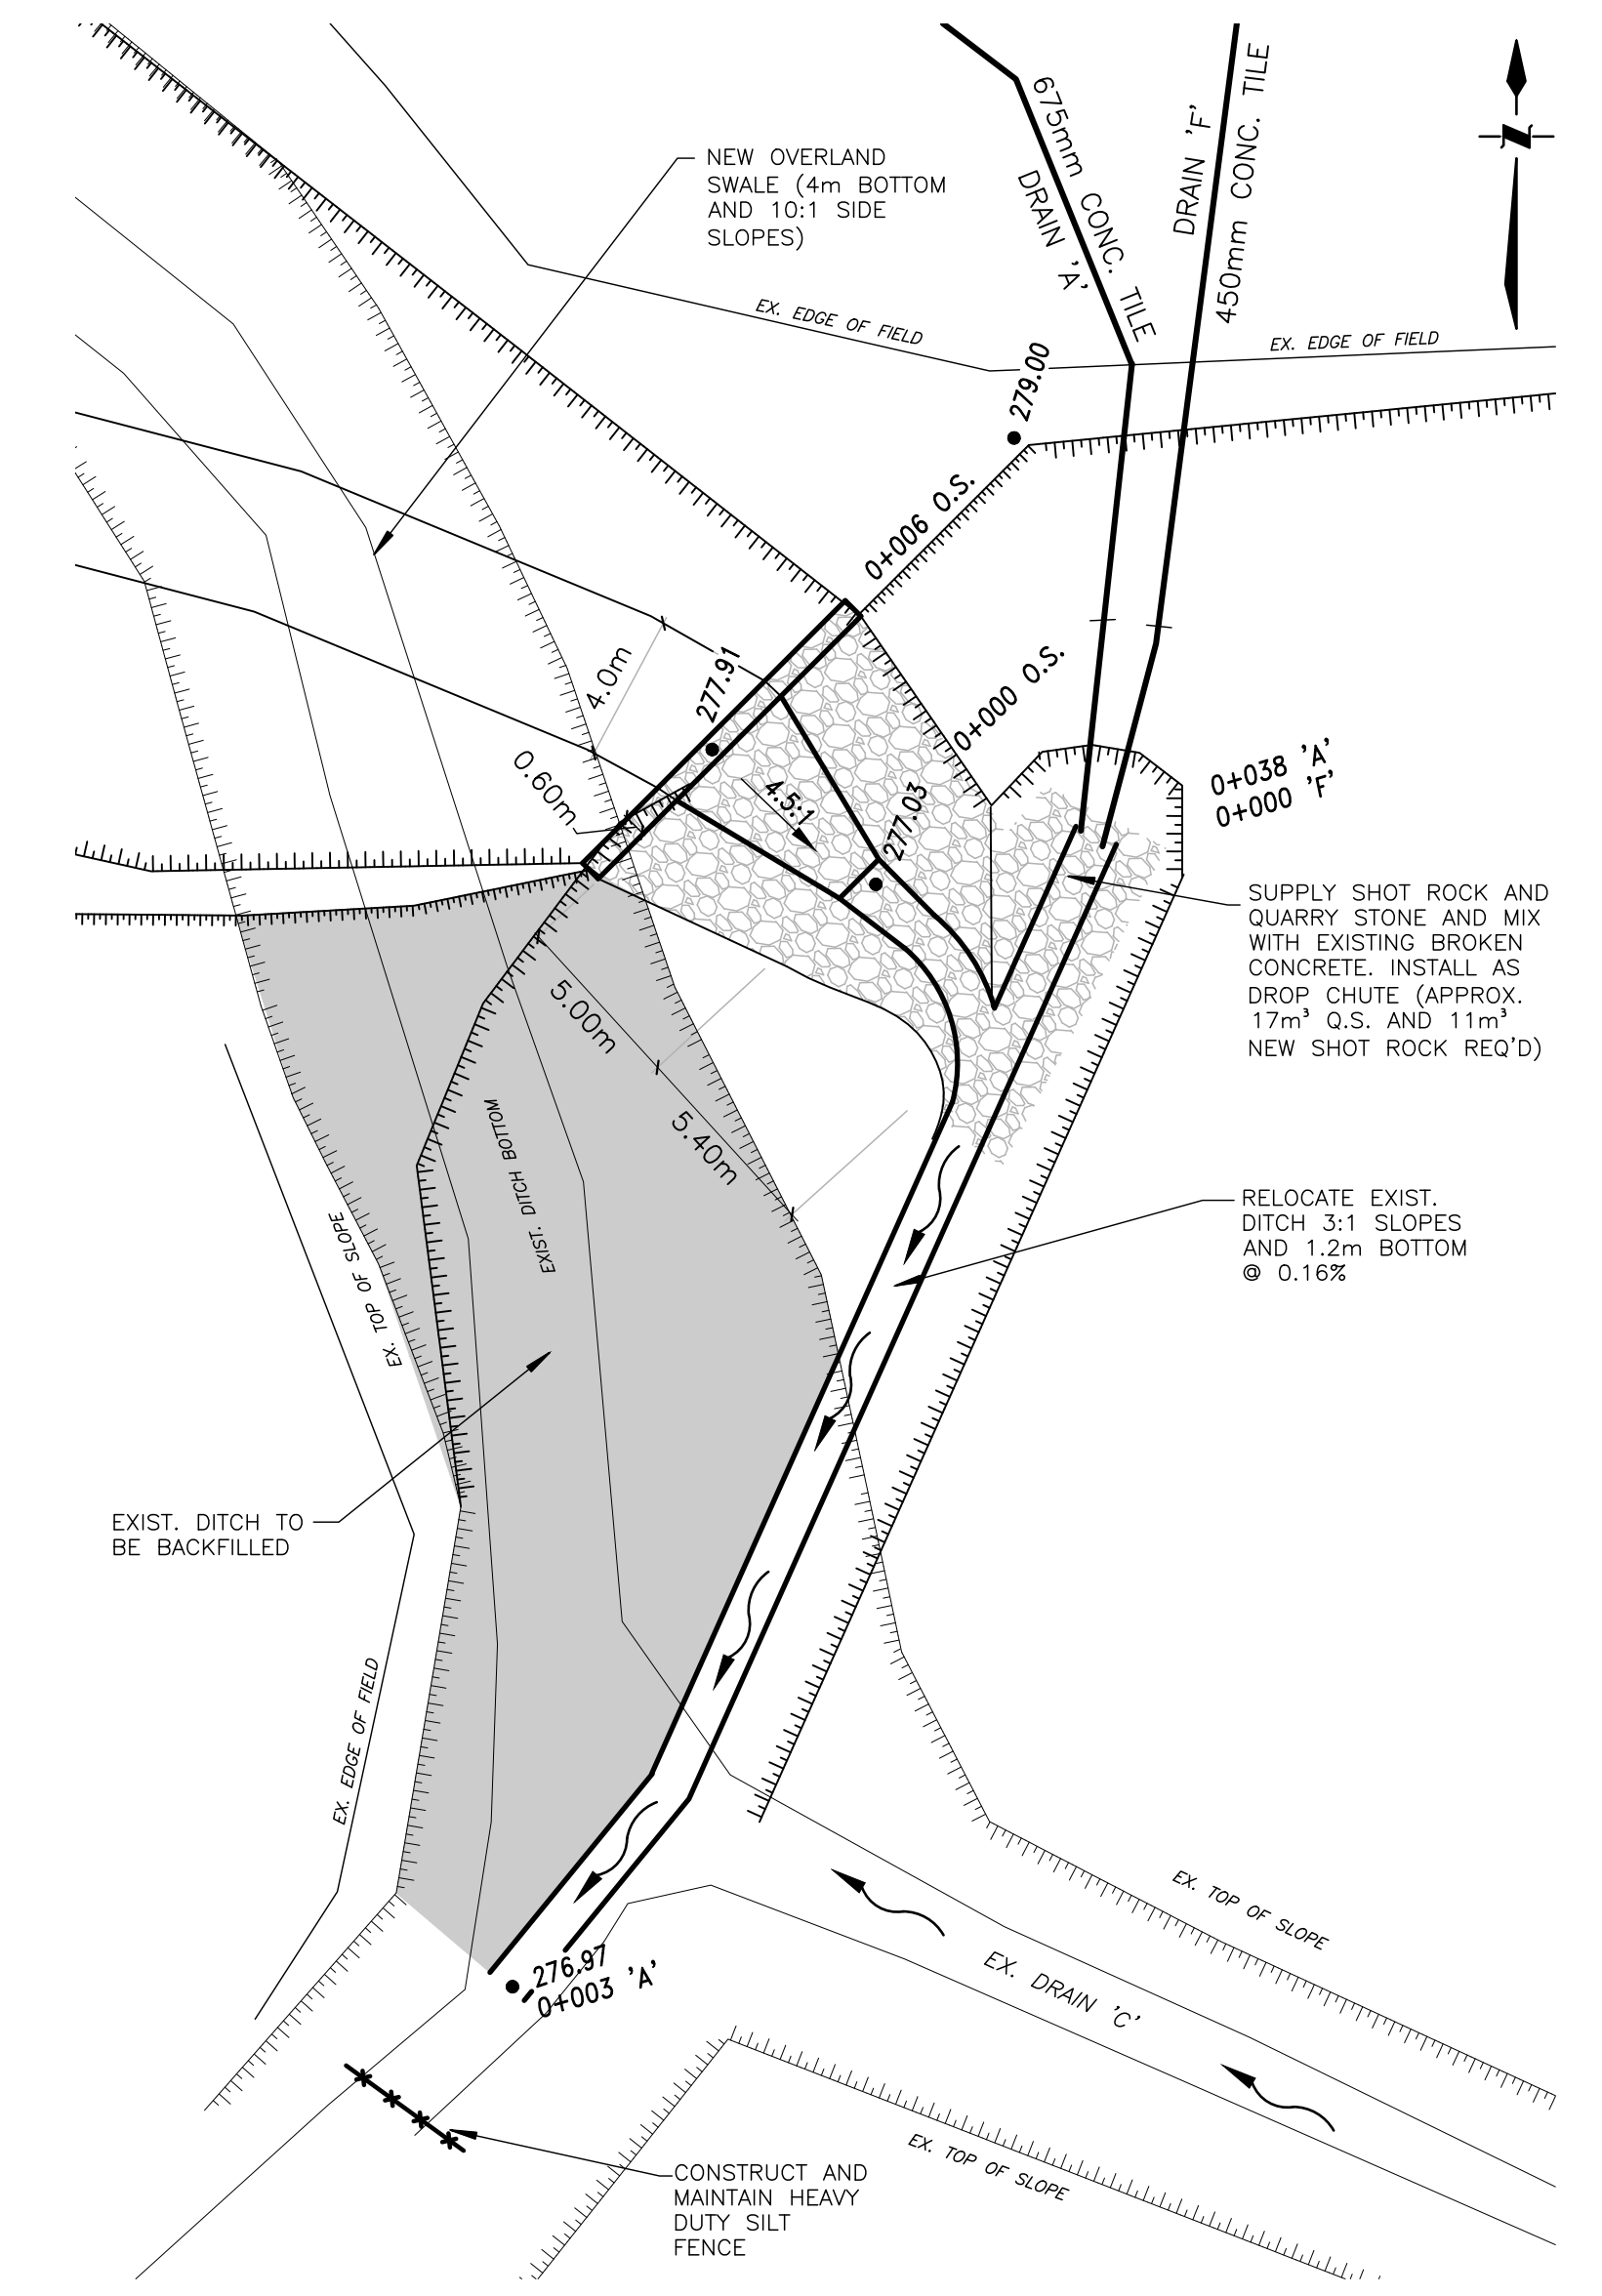


DROP STRUCTURE DETAIL - STA. 0 + 000

SCALE 1:200

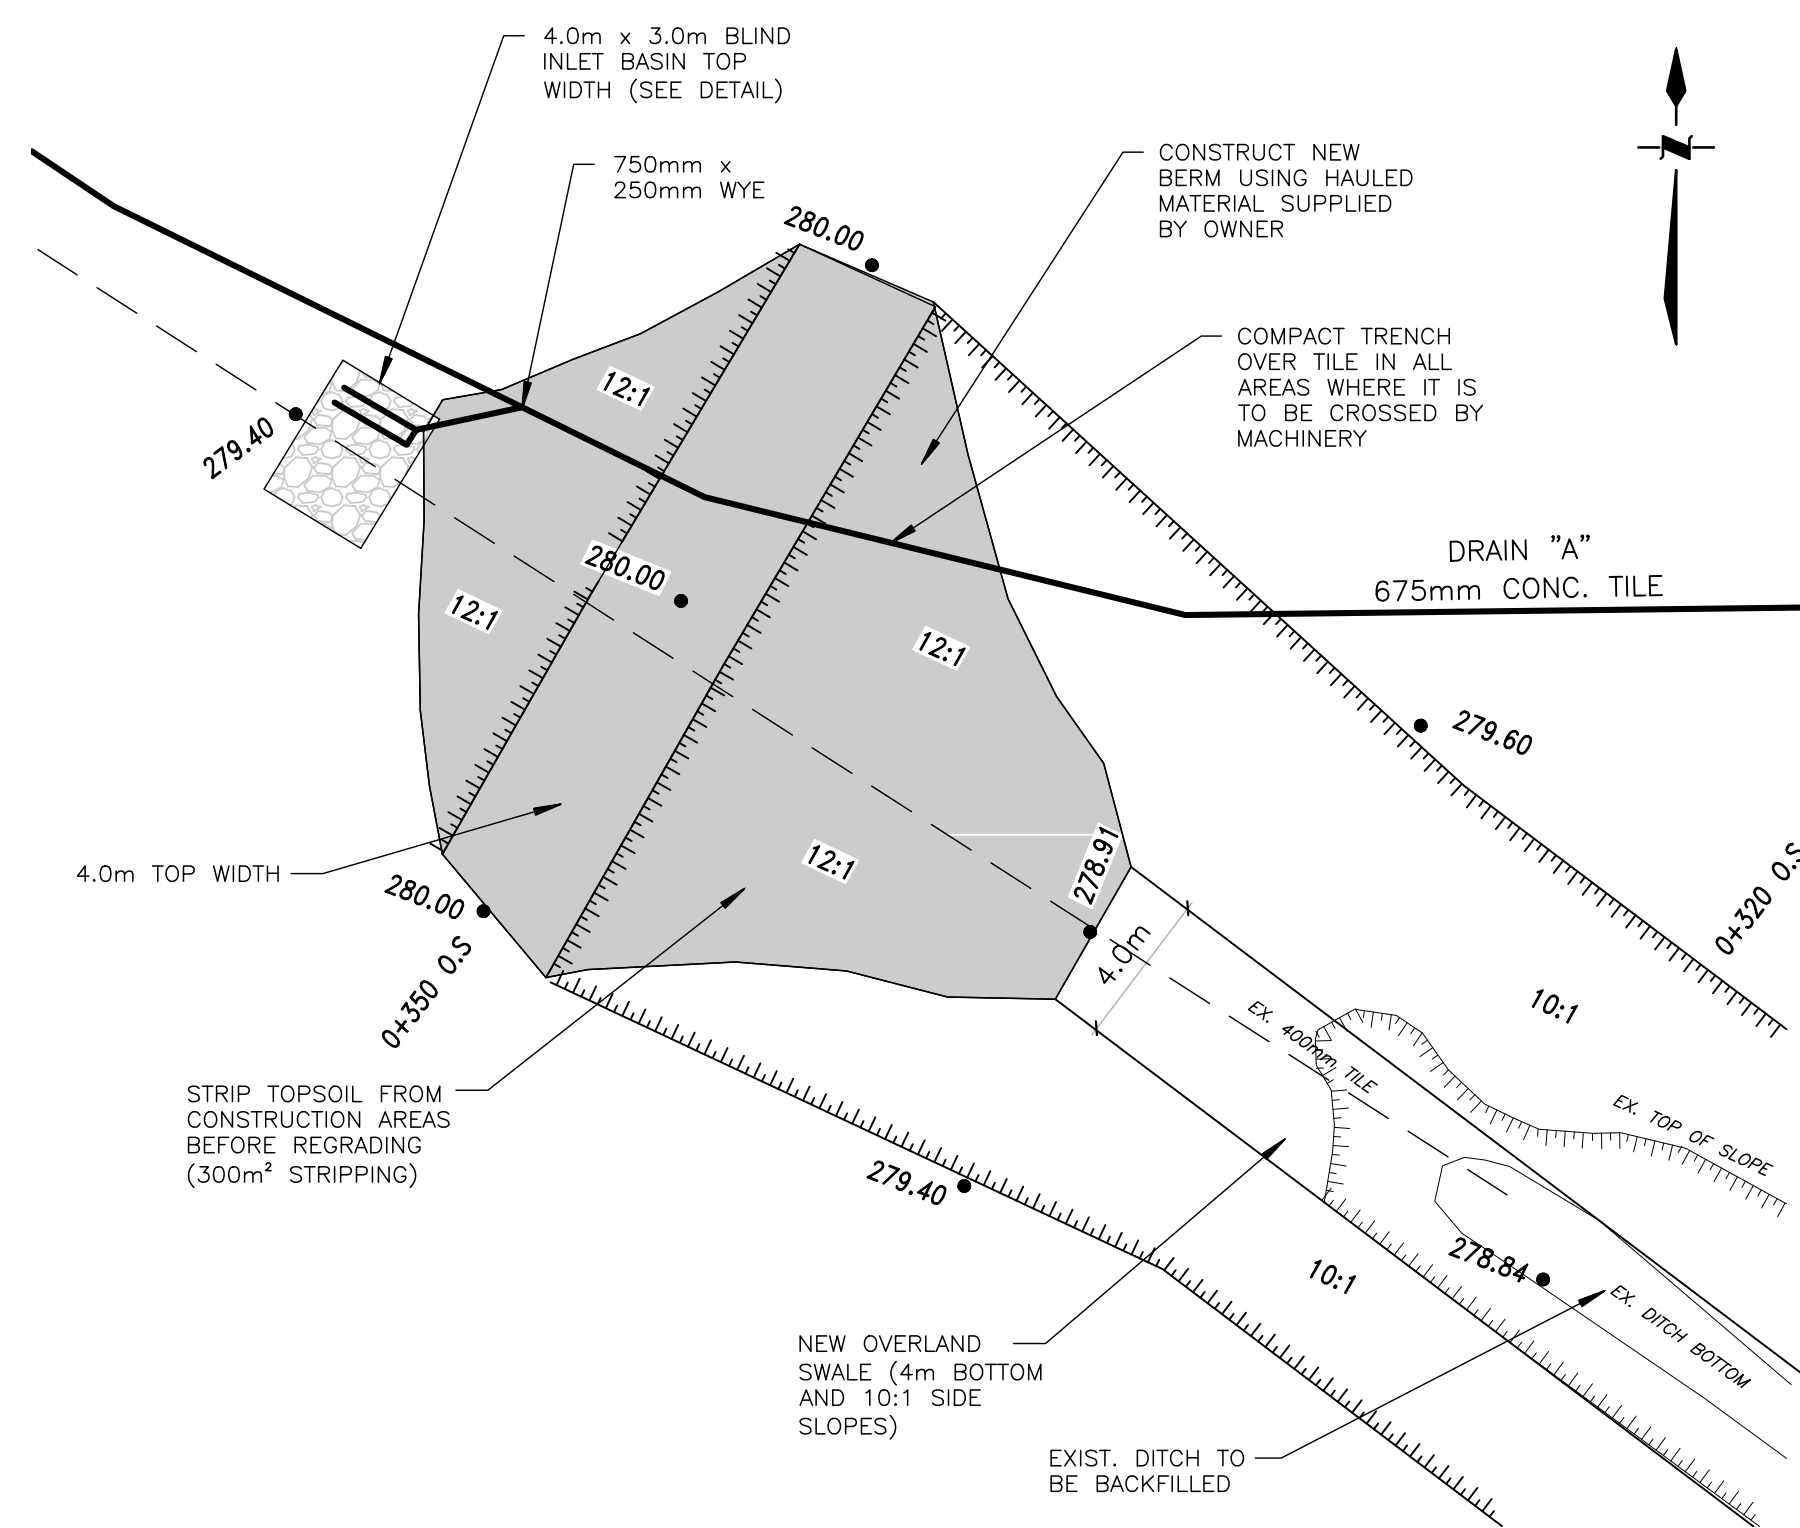

STA. 0 + 350 BERM AND OVER LAND SWALE


SCALE 1:200

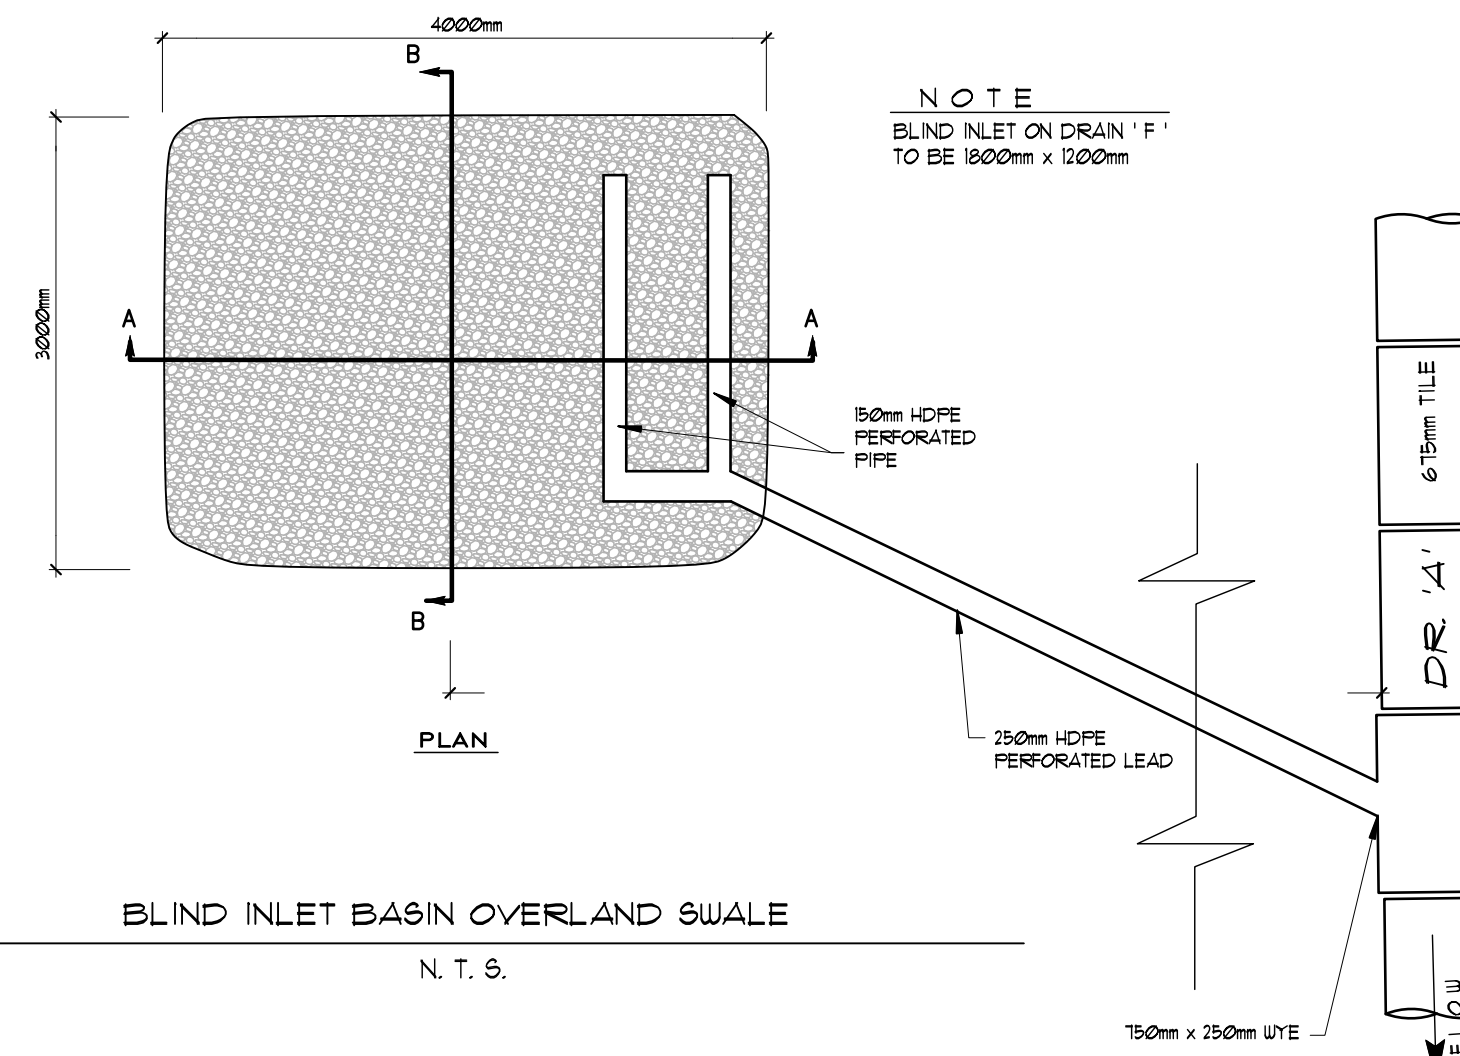


BLIND INLET BASIN OVERLAND SWALE

N. T. S.

NOTE  
PIPE TO BE 250mm DIA PERFORATED HDPE SEWER PIPE WITH GEOTEXTILE INSTALLED IN ACCORDANCE WITH DETAIL 'B'  
CRUSHED STONE TO BE COMPLETELY ENCASED WITH TERRAFIX 360R GEOTEXTILE

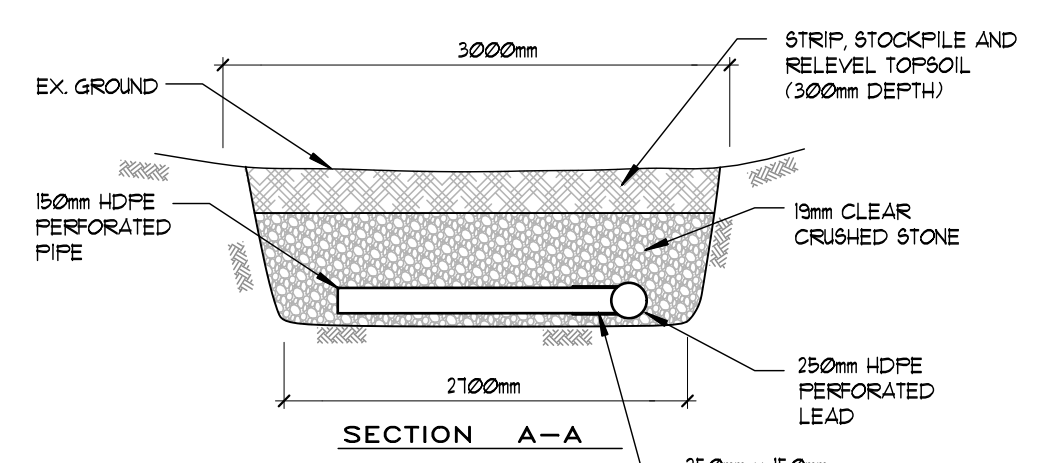

SECTION A-A

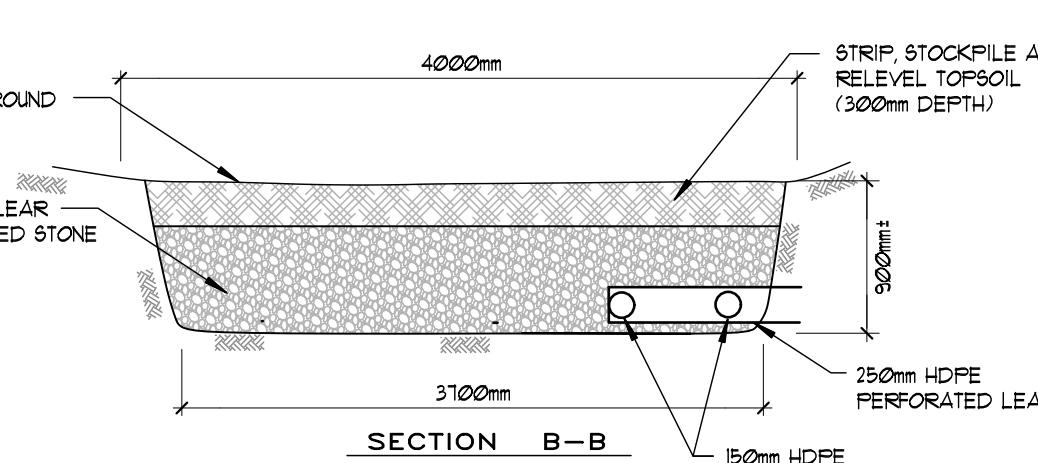

SECTION B-B

**DEER CREEK DRAIN 2026**  
Township of South-West Oxford

Drainage Superintendent: <b>DANIEL LEDUC</b> 519-485-1520	No.	REVISIONS	DATE
Drawn By: ML4TF Date: JAN 20 2026	Field Book: GFS, D-211	JOB No.: 224097	Drawing No.: 3 of 3

PLANS, SECTIONS, DETAILS

**SPRIET ASSOCIATES**  
LONDON CONSULTING ENGINEERS LIMITED  
155 YORK STREET - LONDON (519) 672-4100 - NEA 1A8

