

PUBLIC NOTICE

pursuant to Section 53(5) of the Planning Act, R.S.O. 1990, as amended

APPLICATION FOR CONSENT

County of Oxford
21 Reeve Street
Woodstock, ON N4S 3G1
Telephone: 519-539-9800

DATE: Thursday, July 23, 2026

FILE NO: B26-23-4 (Colombo Club of Oxford)

The County of Oxford Land Division Committee has received an Application for Consent.

Purpose and Effect of Application for Consent:

The intent of the consent application is to facilitate the creation of one (1) new residential lot for residential development and the retention of one (1) lot for continued institutional use (Columbo Club of Oxford).

The proposed lot to be retained will be approximately 1.86 ha (4.6 ac) in area, with approximately 189.5 m (621.7 ft) of frontage on West Hill Line, and an average lot depth of 94 m (308.4 ft). This area contains an institutional use which will be maintained.

The proposed lot to be severed will be approximately 0.96 ha (2.37 ac) in area, with approximately 123 m (403.4 ft) of frontage on West Hill Line, and an average lot depth of 77.8 m (255.2 ft). This area does not contain any structures.

The subject lands are 2.8 ha (6.95 ac) in area and legally described as Part Lot 10, Concession Broken Front and located between Beachville Road and Karn Road. The lands are in the Village of Beachville and known municipally as 434719 West Hill Line.

Public Meeting:

The Land Division Committee will consider the Application for Consent on:

Date: Thursday, August 6, 2026
Time: 9:30 a.m.
Place: Oxford County Administration Building, Council Chambers, 21 Reeve St, 1st Floor, Woodstock, ON N4S 3G1

OR

Virtual public meeting via live stream –
www.oxfordcounty.ca/livestream

The format of Land Division Committee meetings is a hybrid meeting model. The public may attend the meeting in-person or may participate virtually, or by telephone. Public meetings and Council meetings may be viewed through a live stream feed at: <http://www.oxfordcounty.ca/livestream>, should you wish to view the meeting but not participate.

We welcome your comments and request they be submitted in writing to planning@oxfordcounty.ca. All written comments received will be provided for the Land Division Committee's consideration. It is recommended that written comments be submitted at least 24 hours prior to the meeting date in order to give the Land Division Committee members and Planning Staff adequate opportunity to review your comments. All comments received may become part of the public agenda. If you do not wish to participate in the meeting, the Committee may proceed and make a decision with respect to this application in your absence.

If you would like to participate in the public hearing virtually, please email the Land Division Committee Secretary-Treasurer at planning@oxfordcounty.ca or call 519-539-9800, ext. x3202 by **Monday, August 3, 2026**. Please leave your name and phone number, as well as the application file number or address of the property you are calling about. Staff will return your call and provide participation options and details.

Please contact the Clerk's Department if you require an alternate format or communication support with at least 7 days' notice prior to the meeting, at 519-539-9800 ext. 3910 or by e-mail at clerksoffice@oxfordcounty.ca.

Other Planning Act Applications: ZN 4-26-05

Please be advised that the Land Division Committee may approve, modify or refuse the requested Consent at the meeting. If you do not attend or are not represented at the meeting, the Committee may proceed and may not advise you of any proposed modifications.

Only the applicant, the Minister, a specified person or any public body may appeal decisions in respect of applications for consent to the Ontario Land Tribunal.

Cont'd...

If the entities eligible to make an appeal of a decision of the Land Division Committee in respect of the proposed Consent do not provide written submissions or make oral submissions at a public meeting before the Land Division Committee gives or refuses to give a provisional consent, the Ontario Land Tribunal may dismiss all or part of the appeal.

If you have any questions regarding the above-noted application, please contact **Laurel Davies Snyder, Development Planner** Community Planning Office **(519-539-9800 ext. 3217)**. Written comments may be forwarded to the address below or emailed to planning@oxfordcounty.ca. Please include the applicant's name and our File Number on all correspondence.

Decision:

If you wish to be notified of the decision of the Land Division Committee in respect to the proposed application, you must make a written request to the Land Division Committee at the address noted below, or to planning@oxfordcounty.ca.

Yours truly,




Angela Karn Sims
Secretary-Treasurer
County of Oxford Land Division Committee
Community Planning Office
P.O. Box 1614, 21 Reeve Street
Woodstock, ON N4S 3G1
Telephone: (519) 539-9800 ext. 3202

Plate 1: Location Map with Existing Zoning

File Nos.: B26-23-4 and ZN4-26-06 (Colombo Club of Oxford)

Part Lot 10, Concession Broken Front, 434719 West Hill Line, Township of South-West Oxford

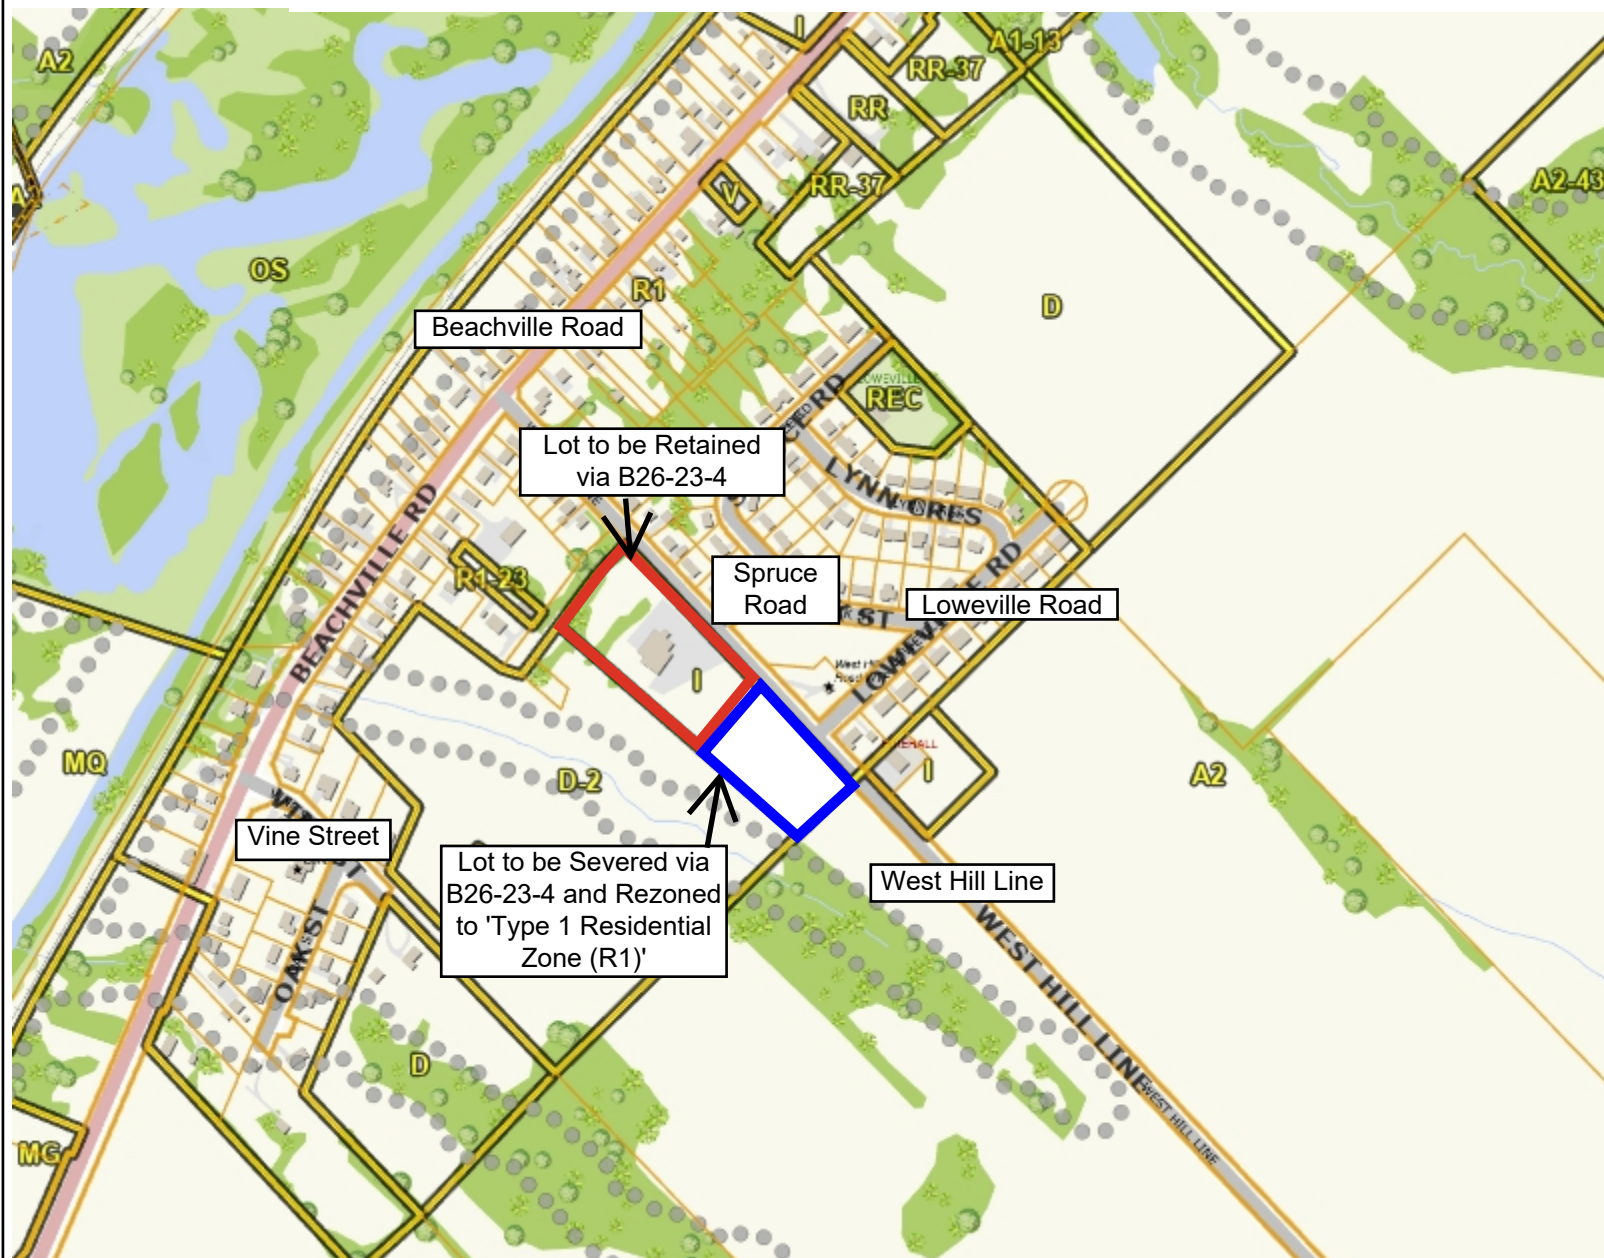

Legend

- Parcel Lines**
 - Municipal Boundary
 - Property Boundary
 - Assessment Boundary
 - Road
 - Unit
- Zoning Floodlines**
- Regulation Limit**
 - ◆ 100 Year Flood Line
 - ▲ 30 Metre Setback
 - Conservation Authority Regulation Limit
 - ◆ Regulatory Flood And Fill Lines
- Land Use Zoning (Displays 1:16000 to 1:500)

Notes



0 192 383 Meters

NAD_1983_UTM_Zone_17N



This map is a user generated static output from an Internet mapping site and is for reference only. Data layers that appear on this map may or may not be accurate, current, or otherwise reliable. This is not a plan of survey

May 29, 2026